


8/23/99



PROJ. REFERENCE NO. R-5021
SHEET NO. X-98

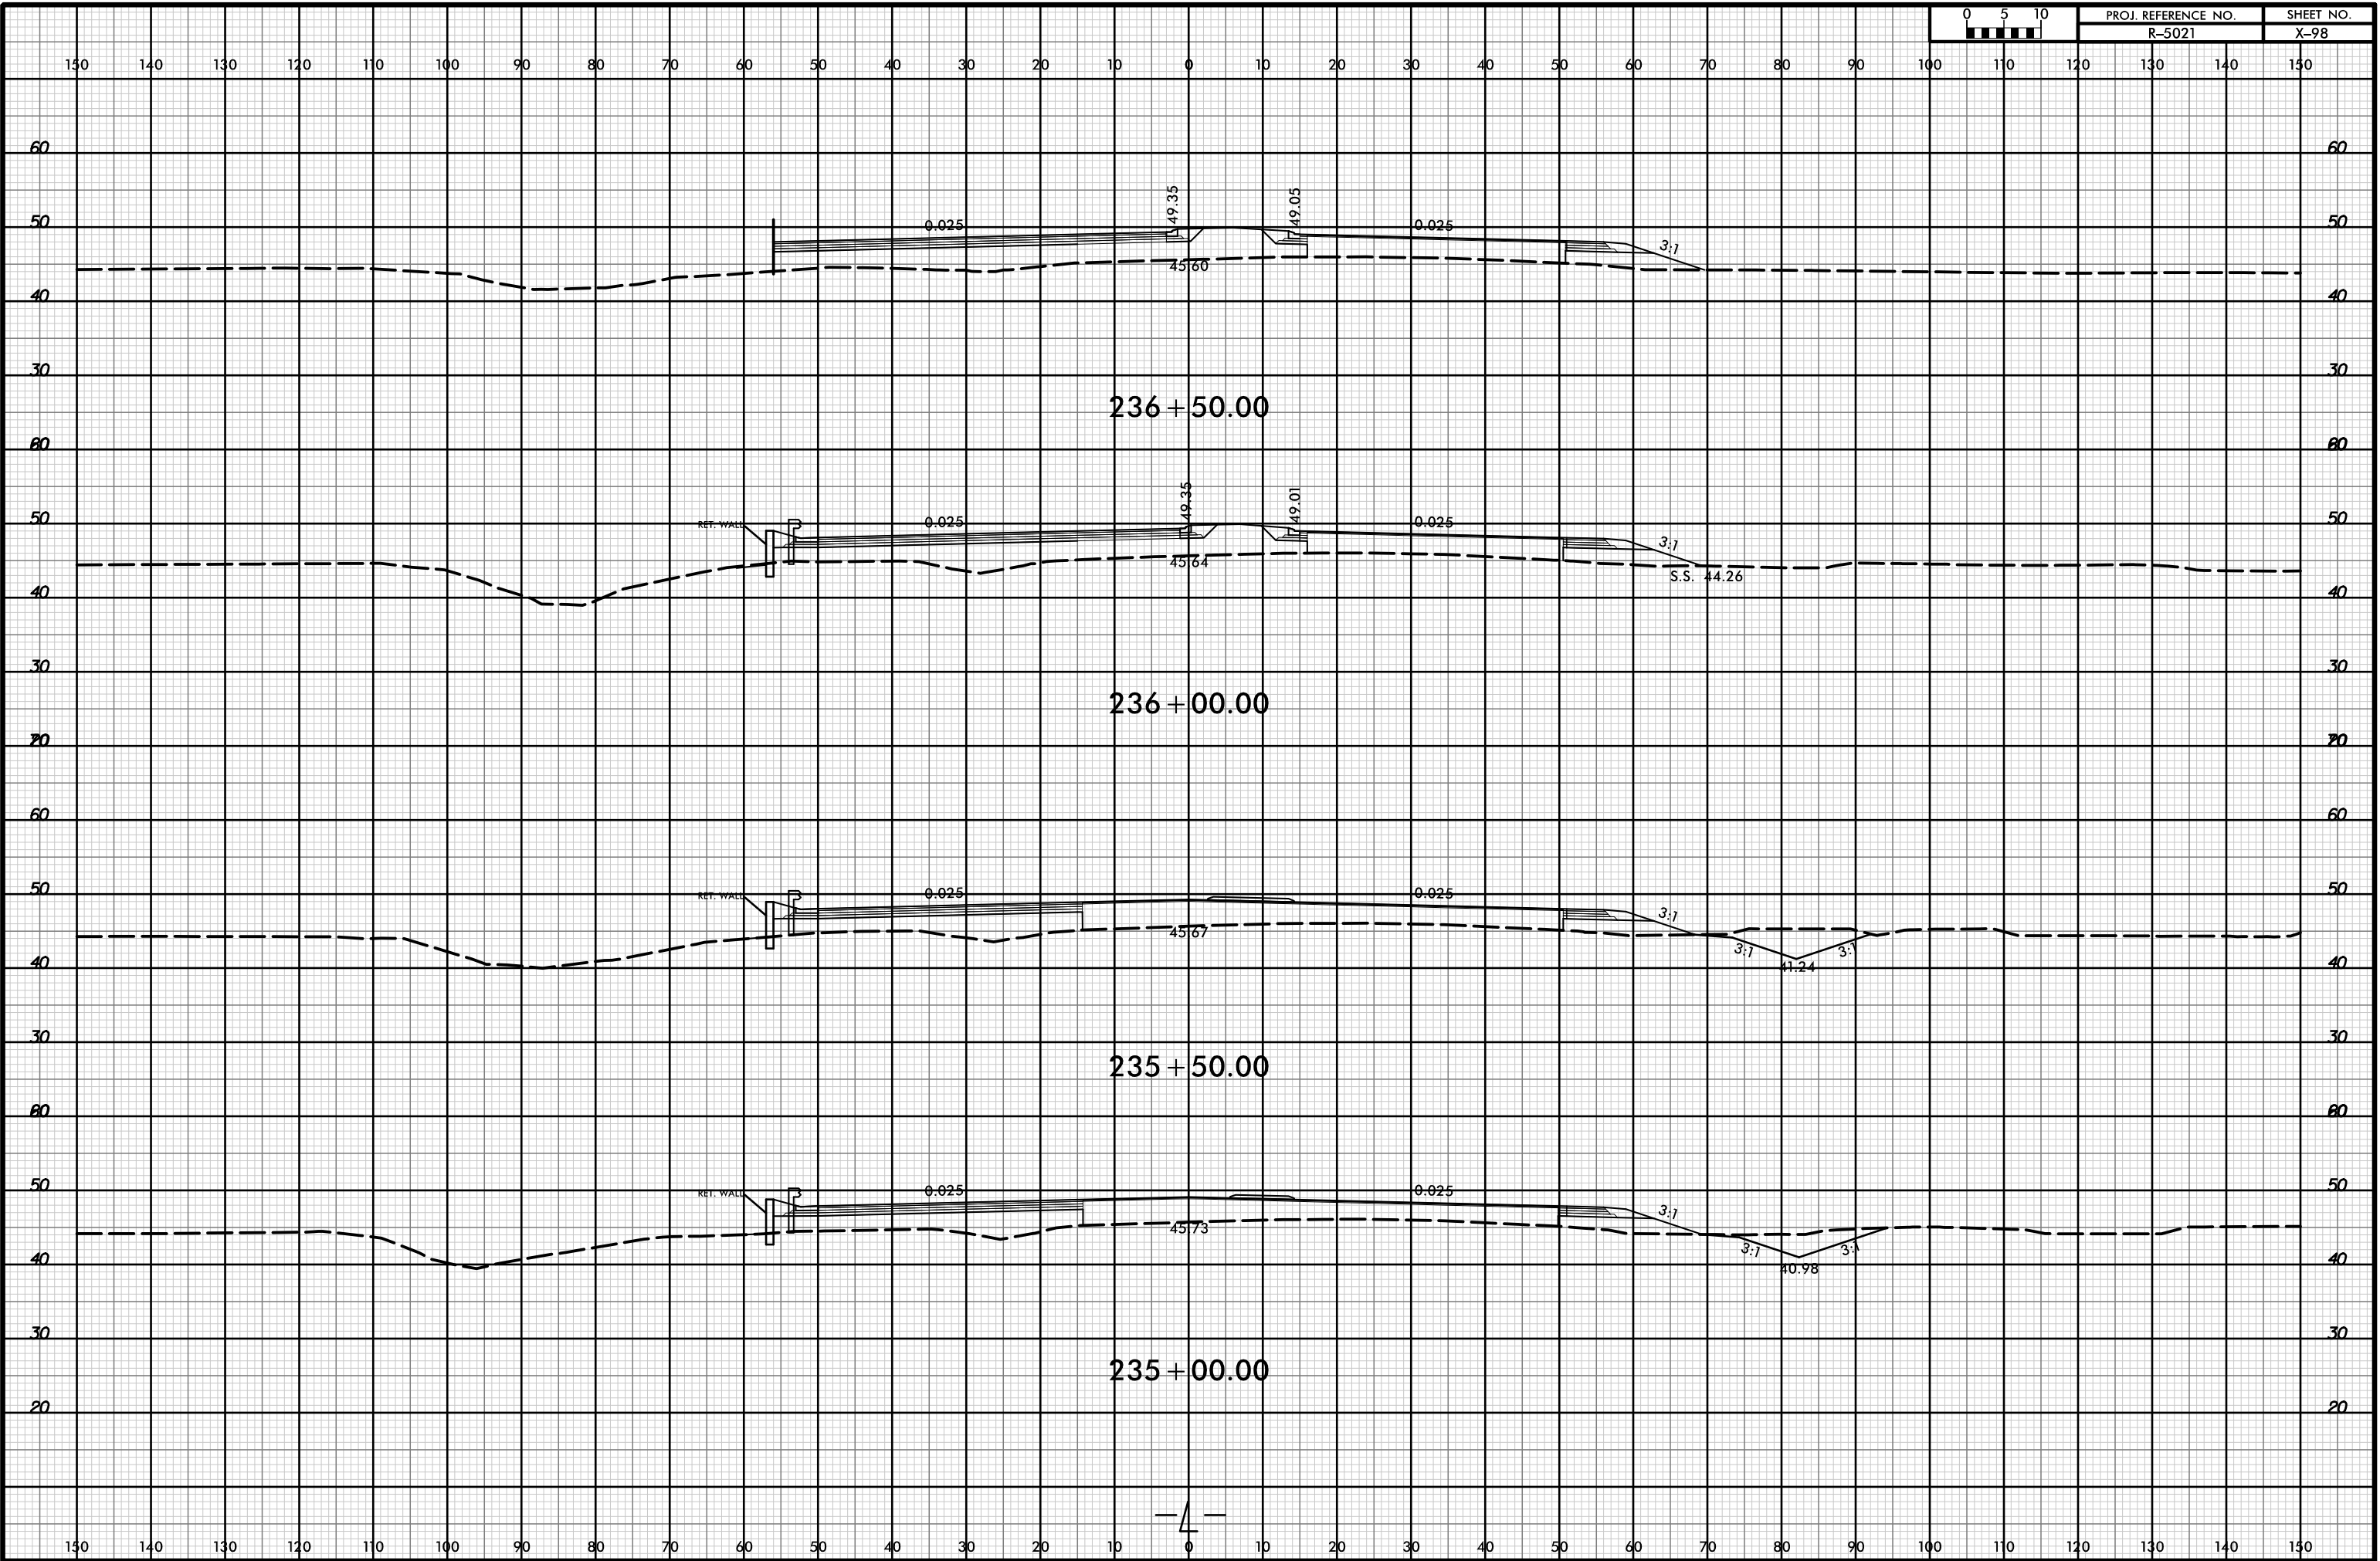

21-Jul-2021 10:35
R:\pawej\XSCA\5021-rdy-xpl-L.dgn
HTB