



8/23/99



PROJ. REFERENCE NO. R-5021 SHEET NO. X-105

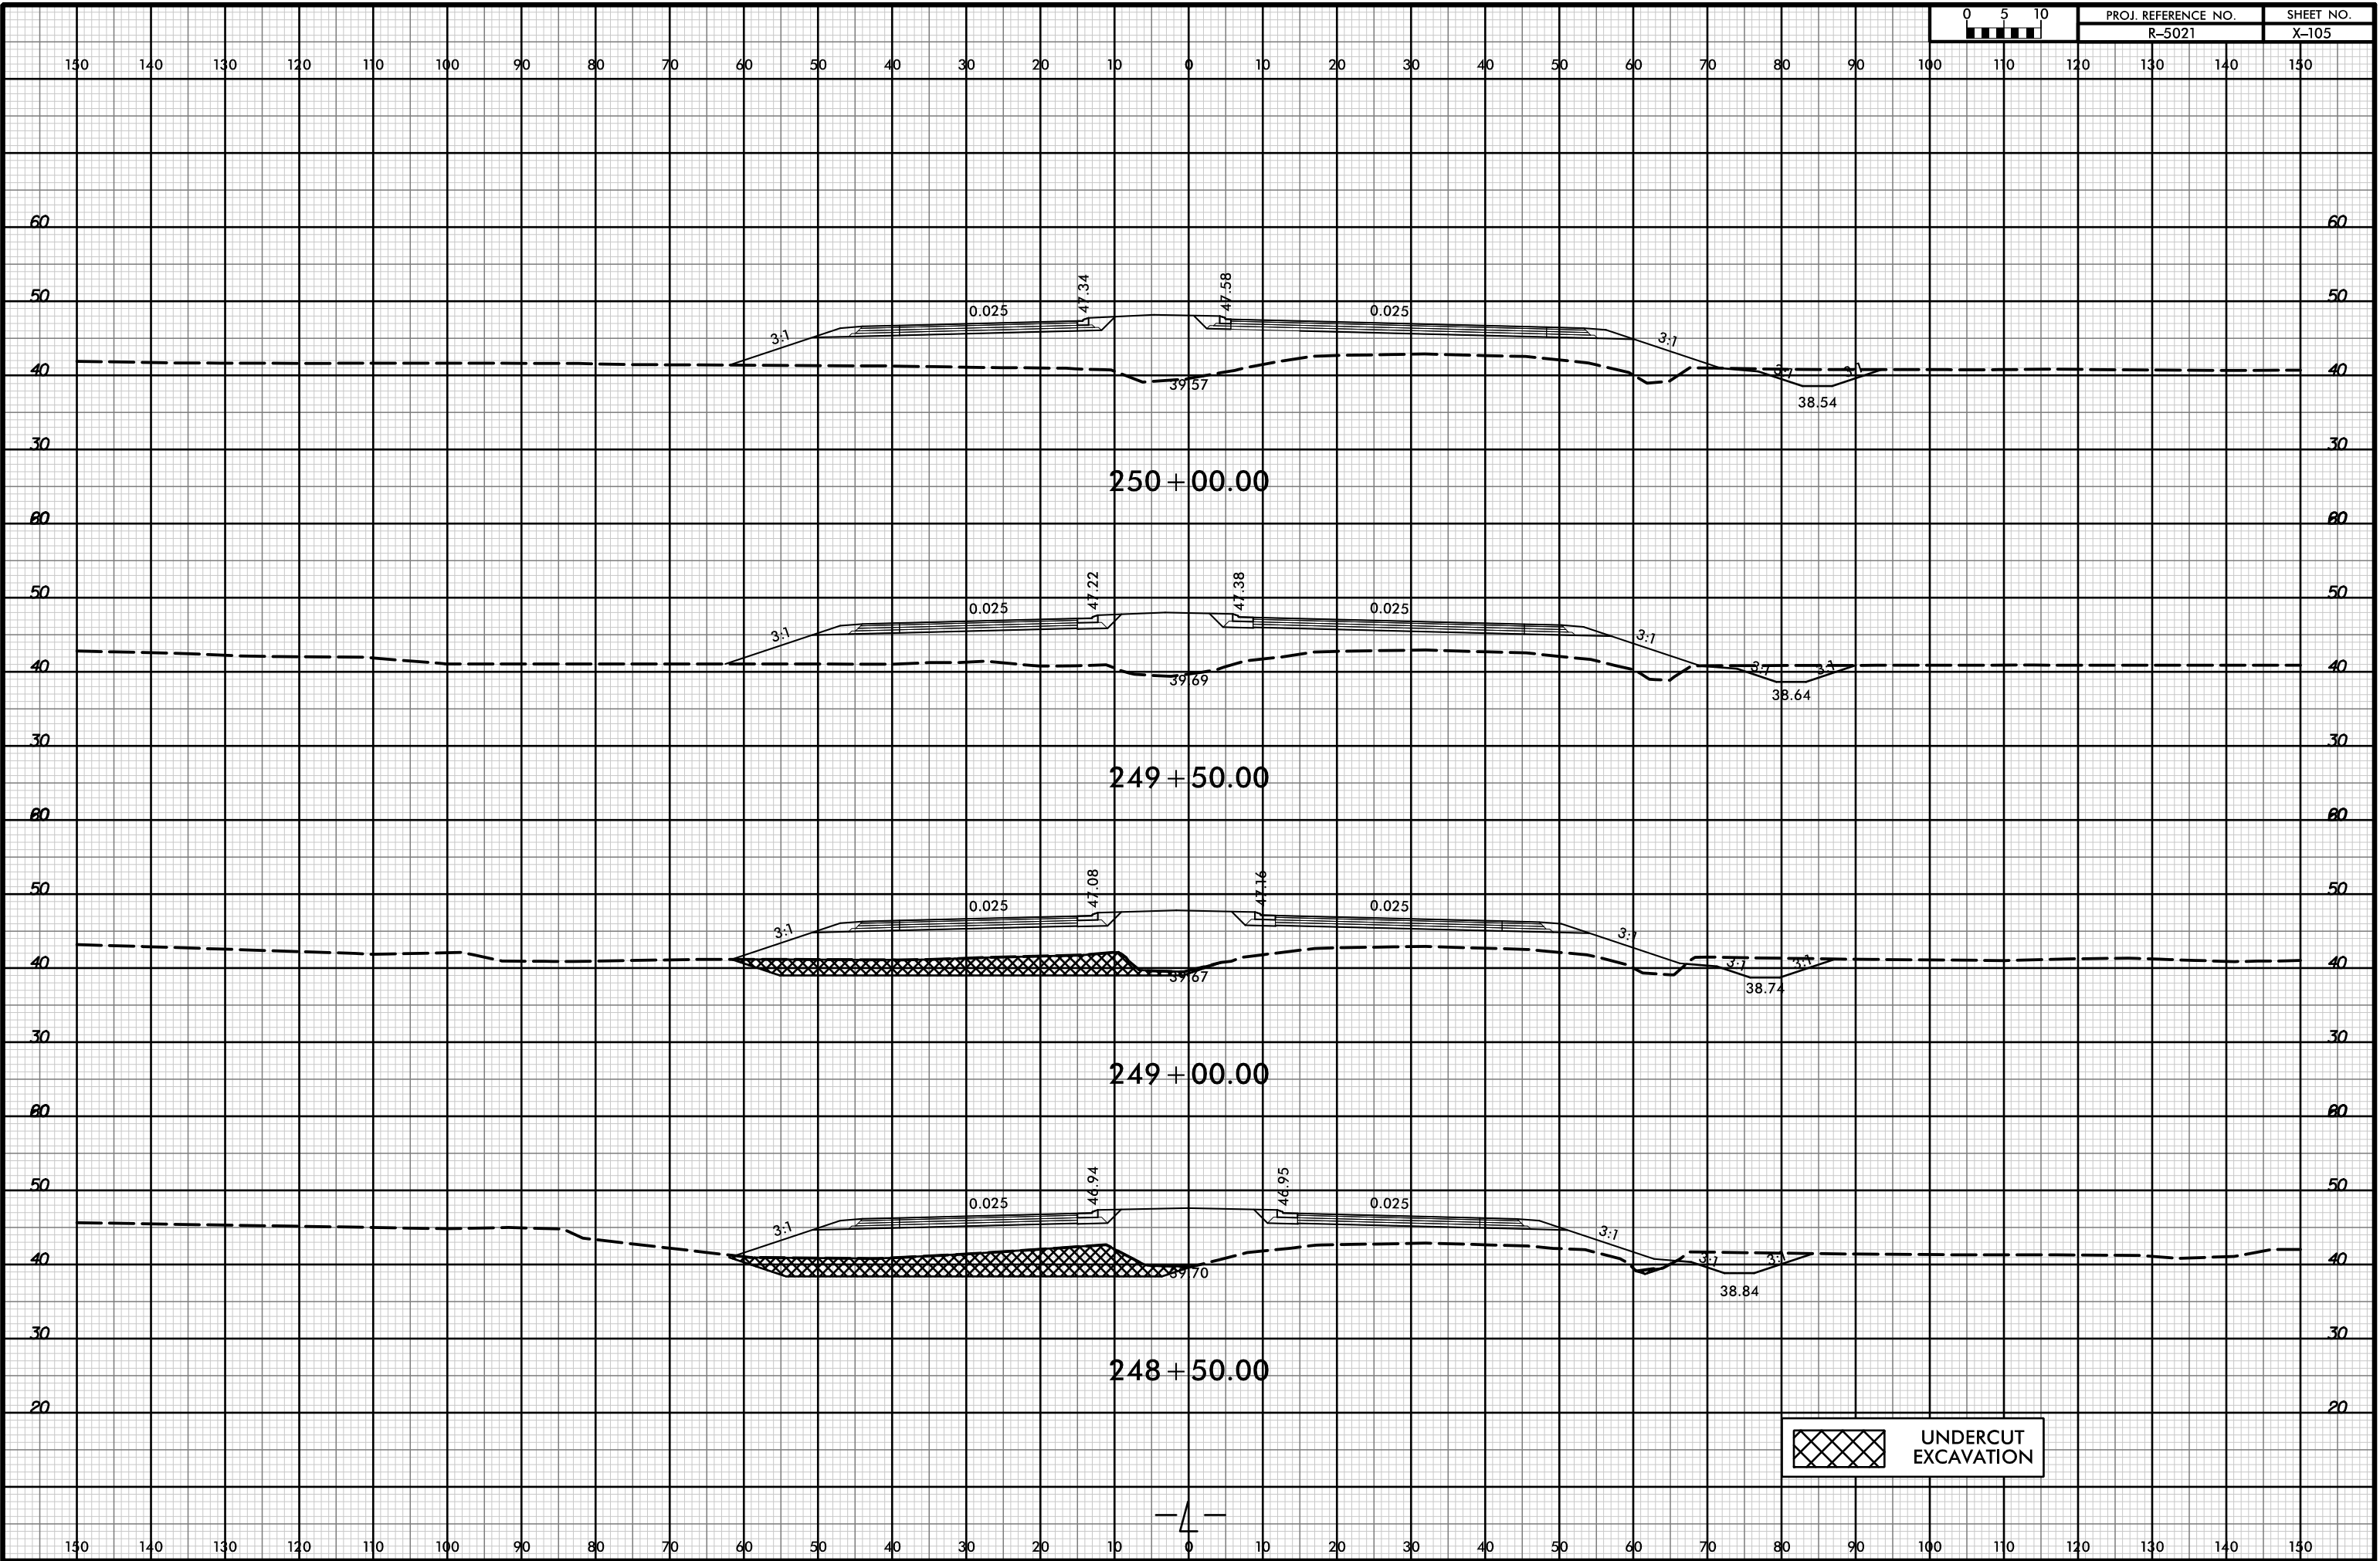

 UNDERCUT EXCAVATION

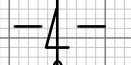

21-Jul-2021 10:35
R:\pawej\XSC\R-5021-rdy-xpl-L.dgn
HTB