


8/23/99



PROJ. REFERENCE NO. R-5021 SHEET NO. X-107

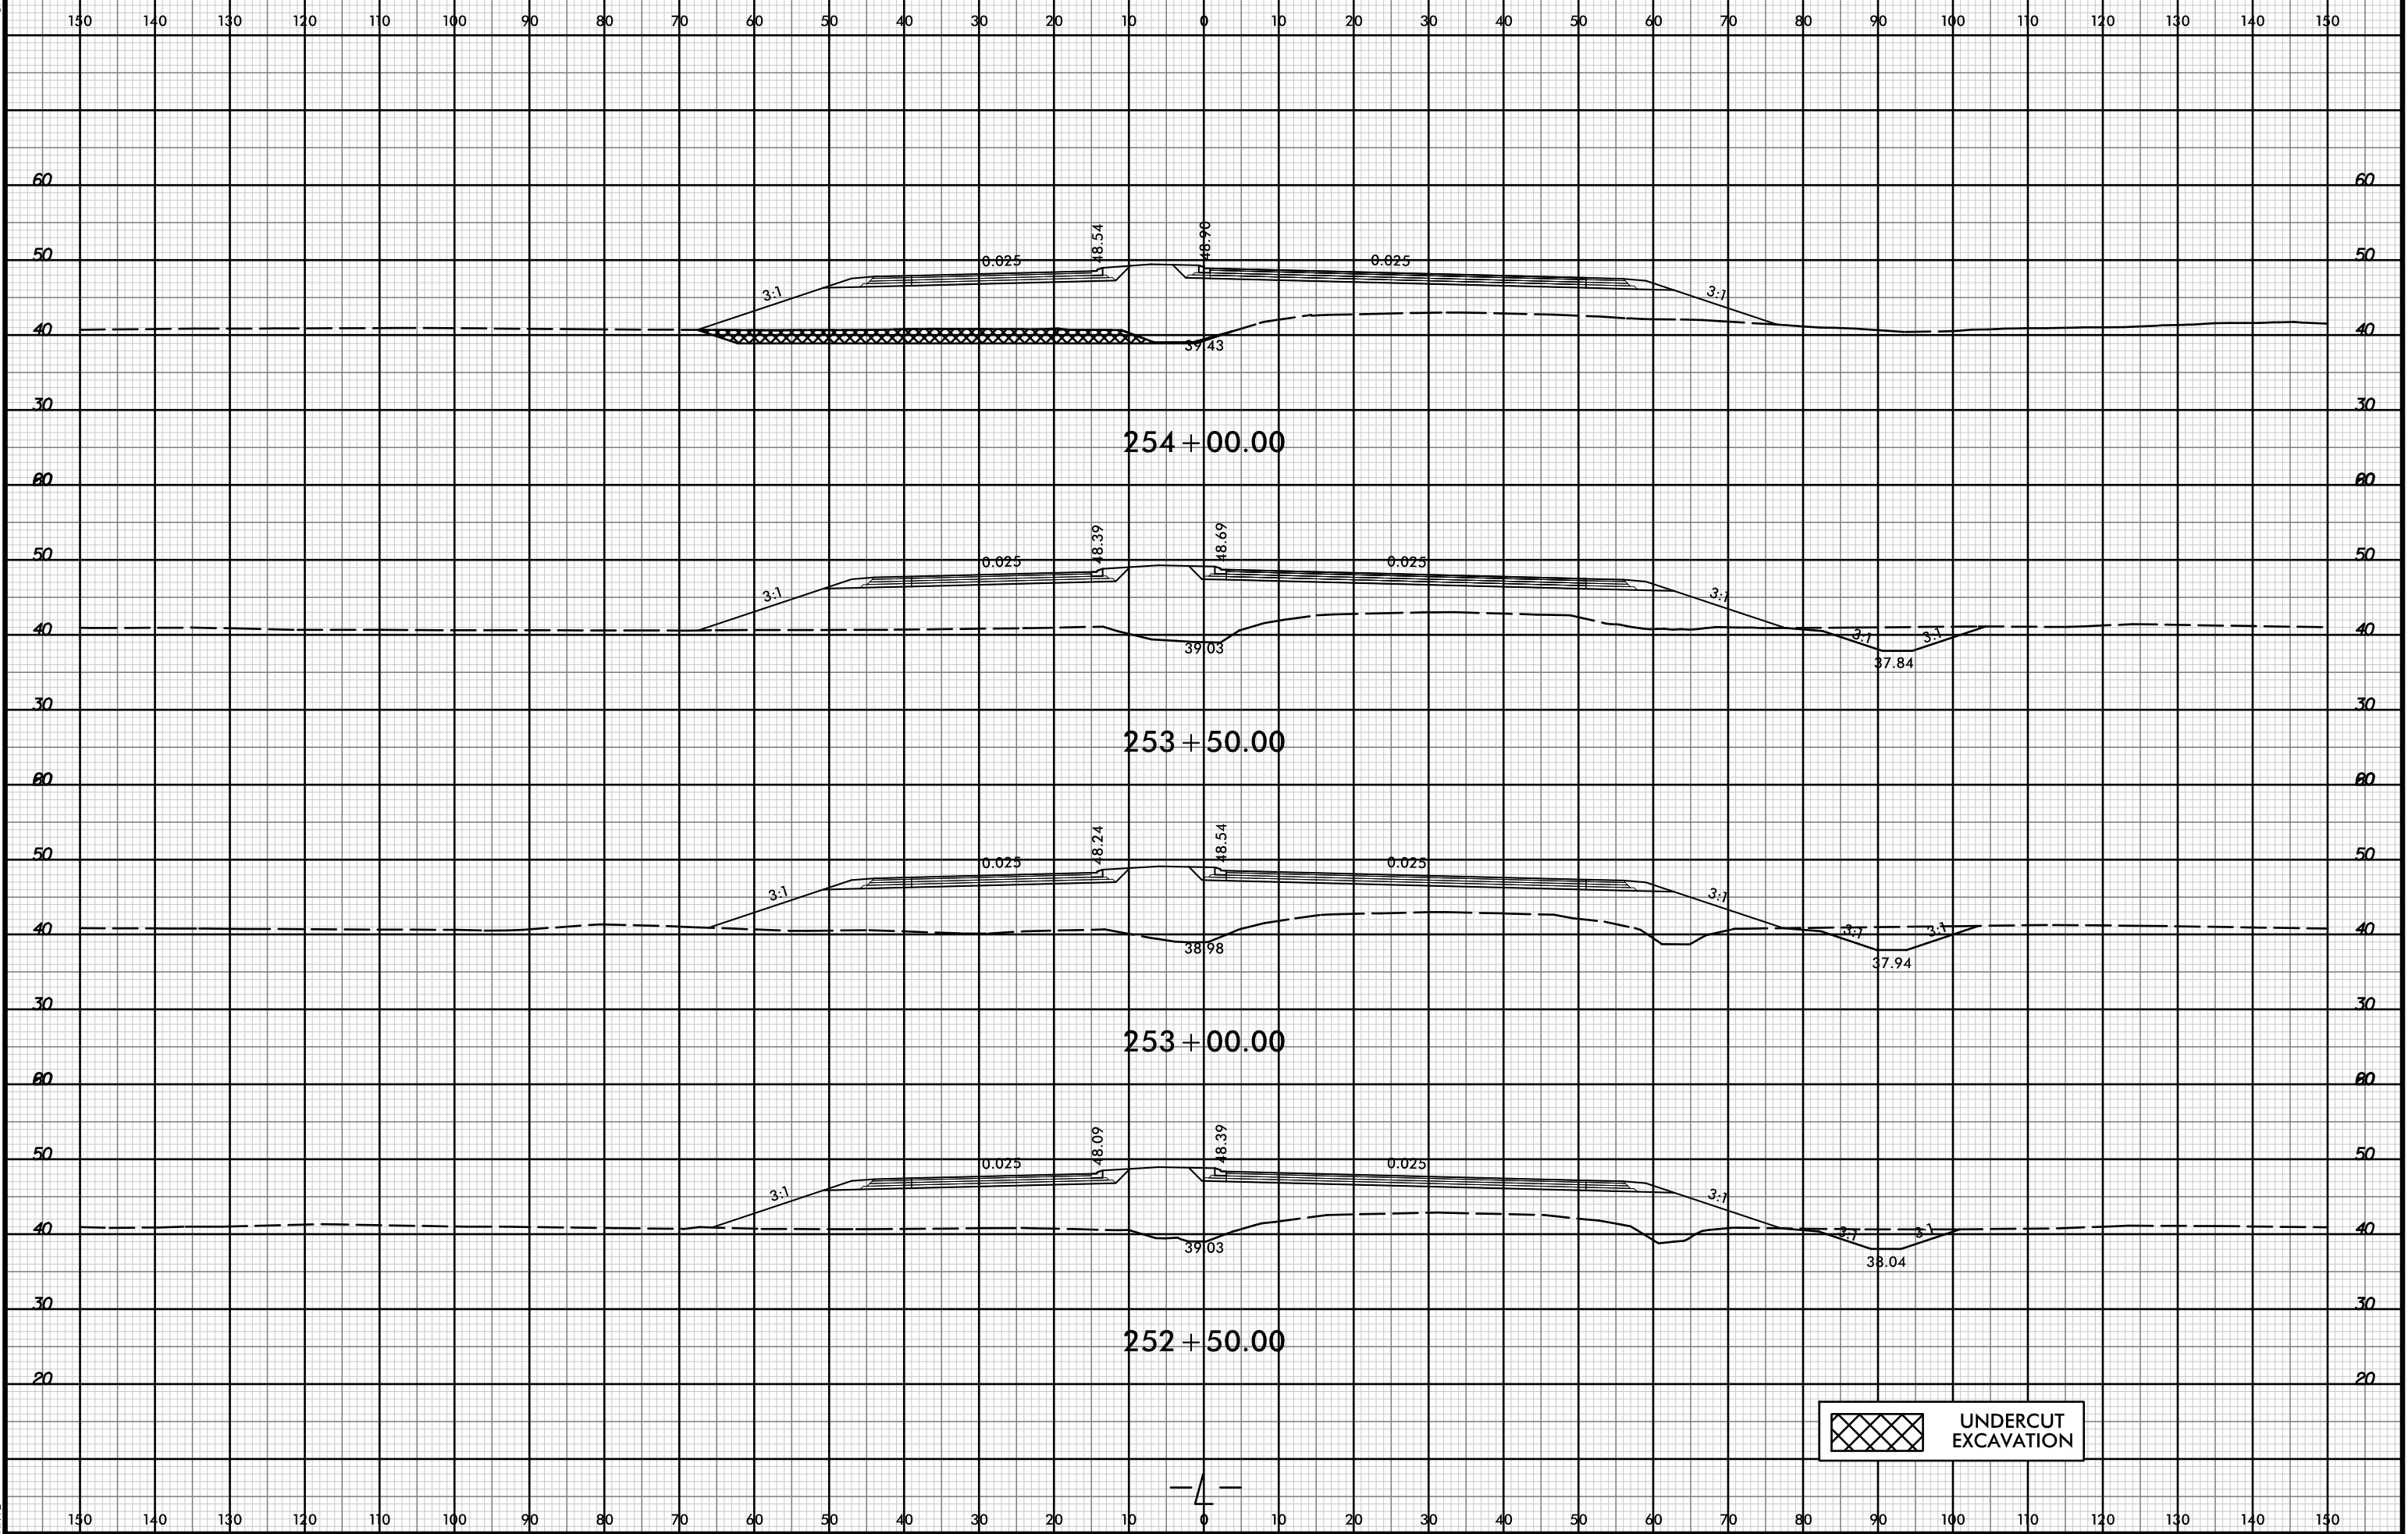

 UNDERCUT EXCAVATION

02-NOV-2021 14:06
\\fs01\dwg\XSC\5021-rdy-xxl.dgn
HNTB