



8/23/99

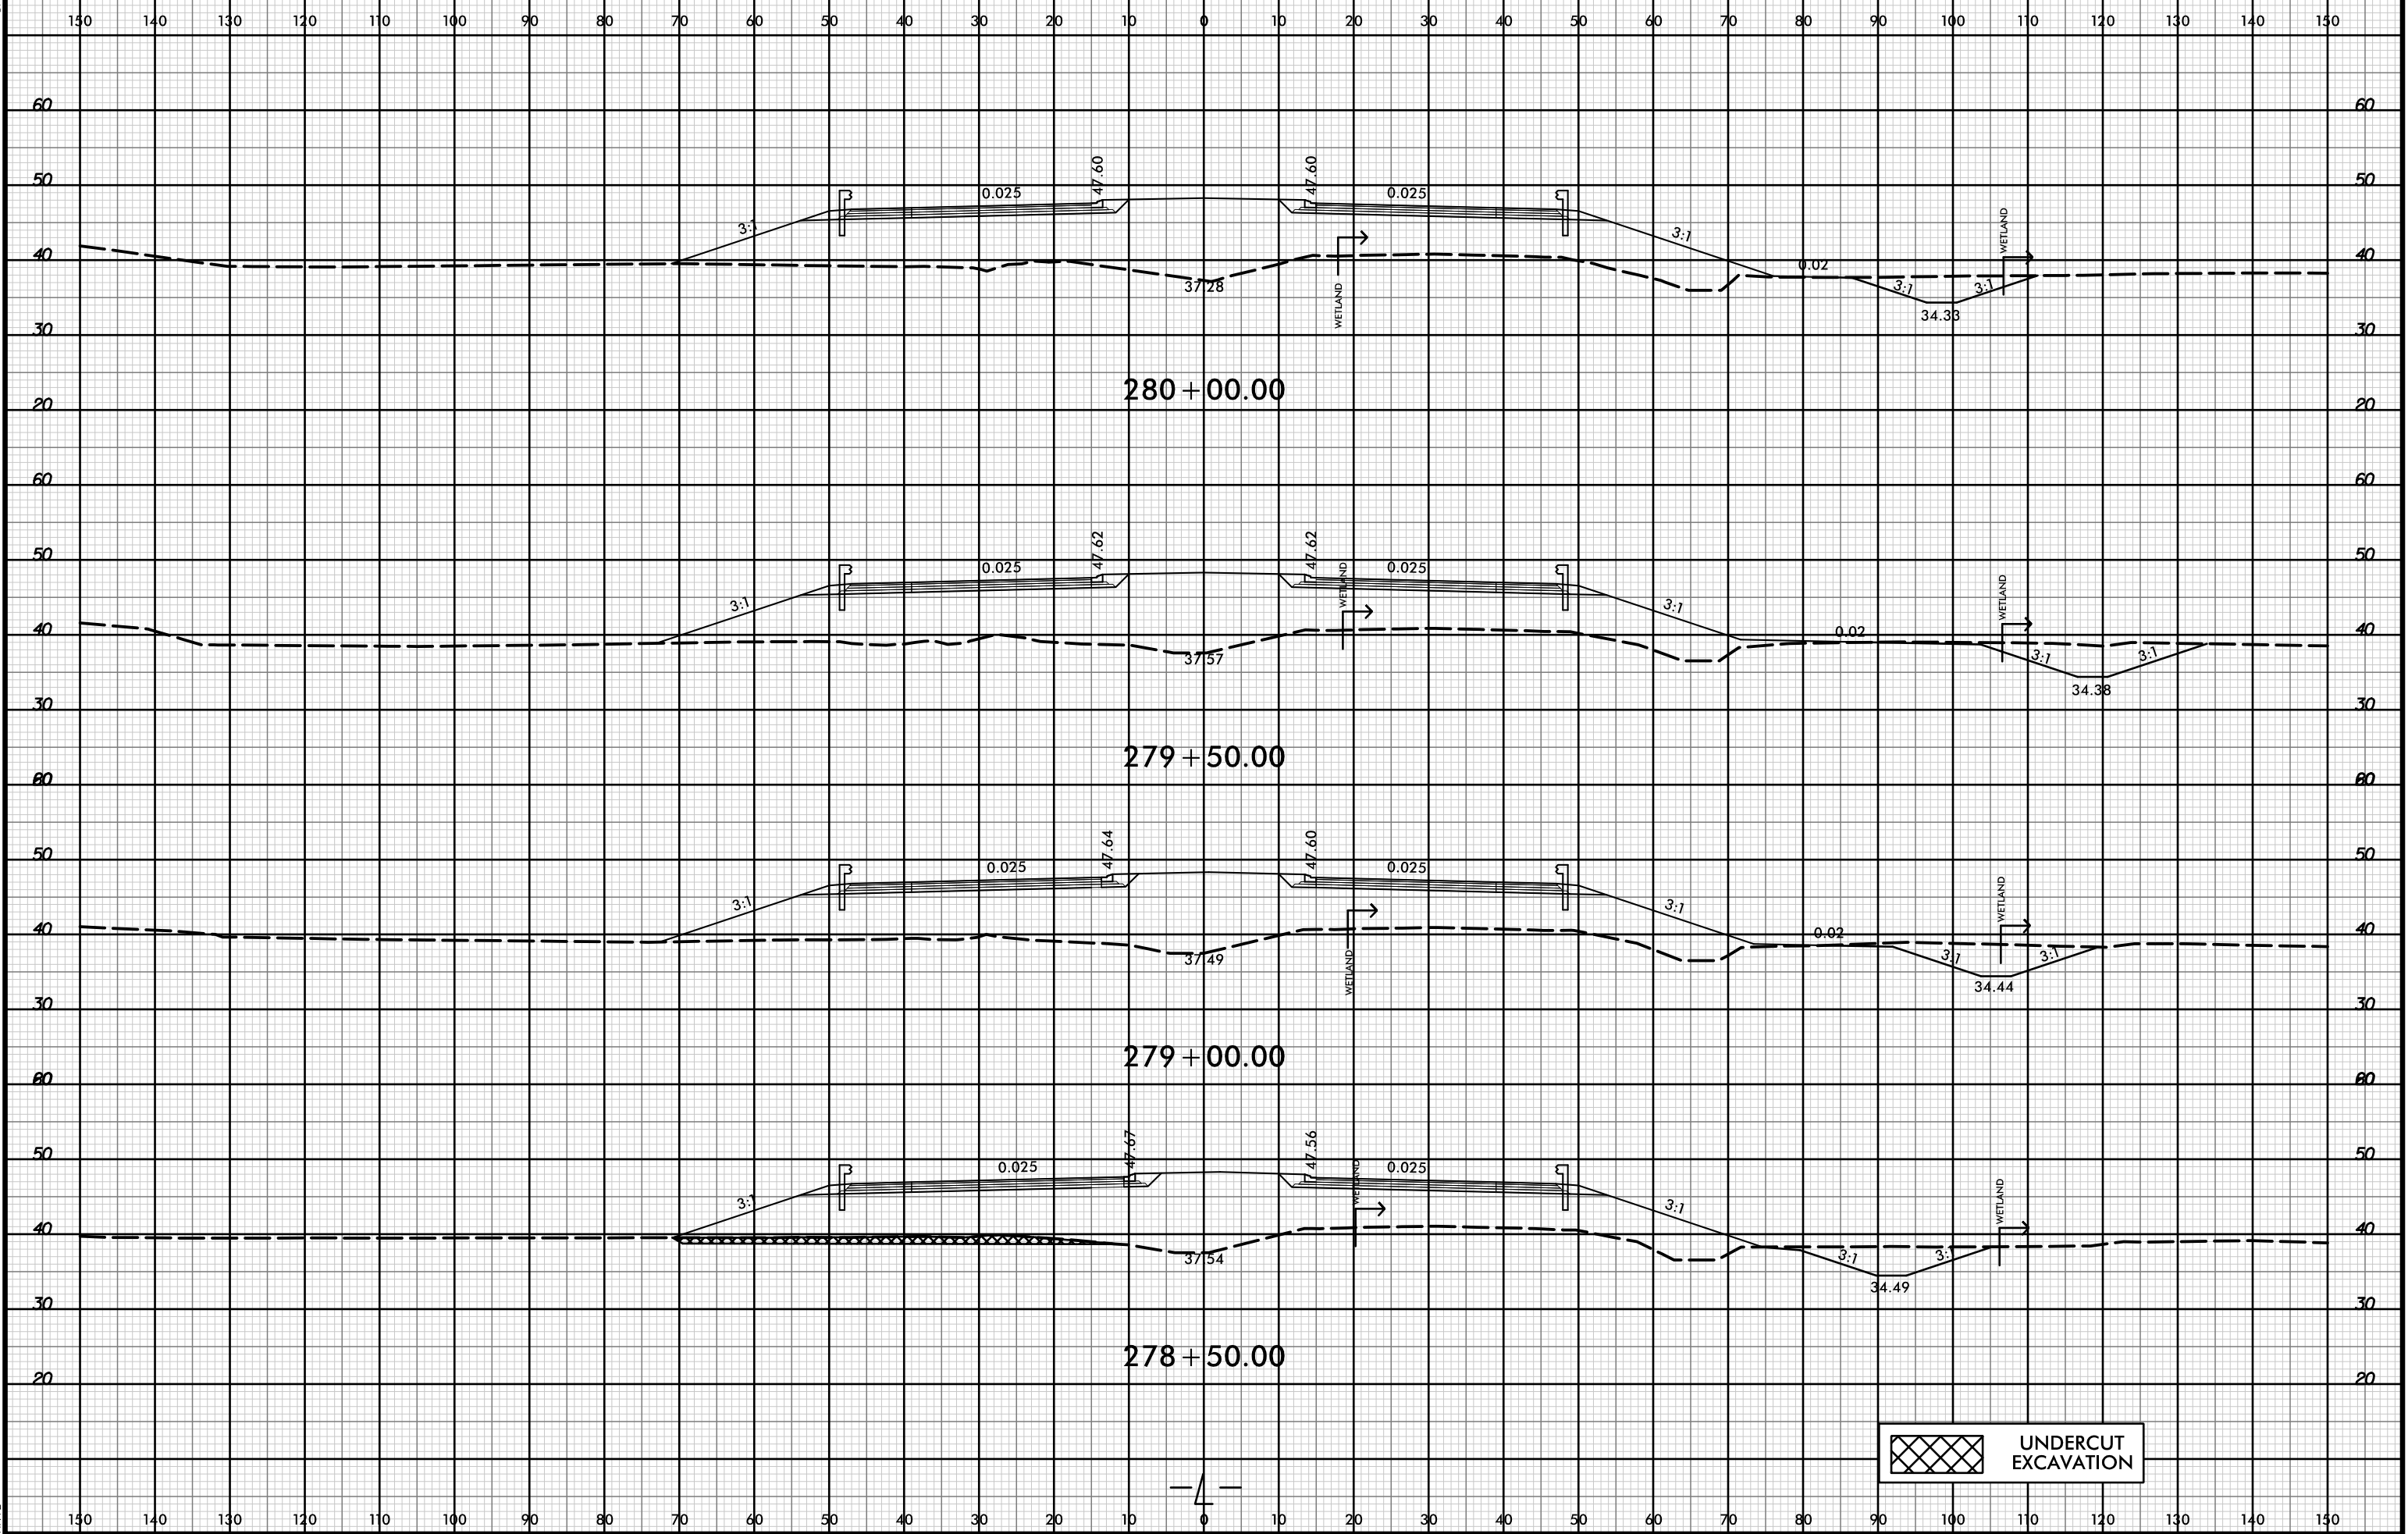

PROJ. REFERENCE NO. R-5021 SHEET NO. X-120

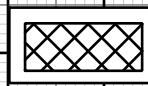

 UNDERCUT EXCAVATION

21-Jul-2021 10:35  
\\P01dweu\XSCA\5021\_rdy\_xpl.L.dgn  
HNFB