


8/23/99



PROJ. REFERENCE NO.	SHEET NO.
R-5021	X-135

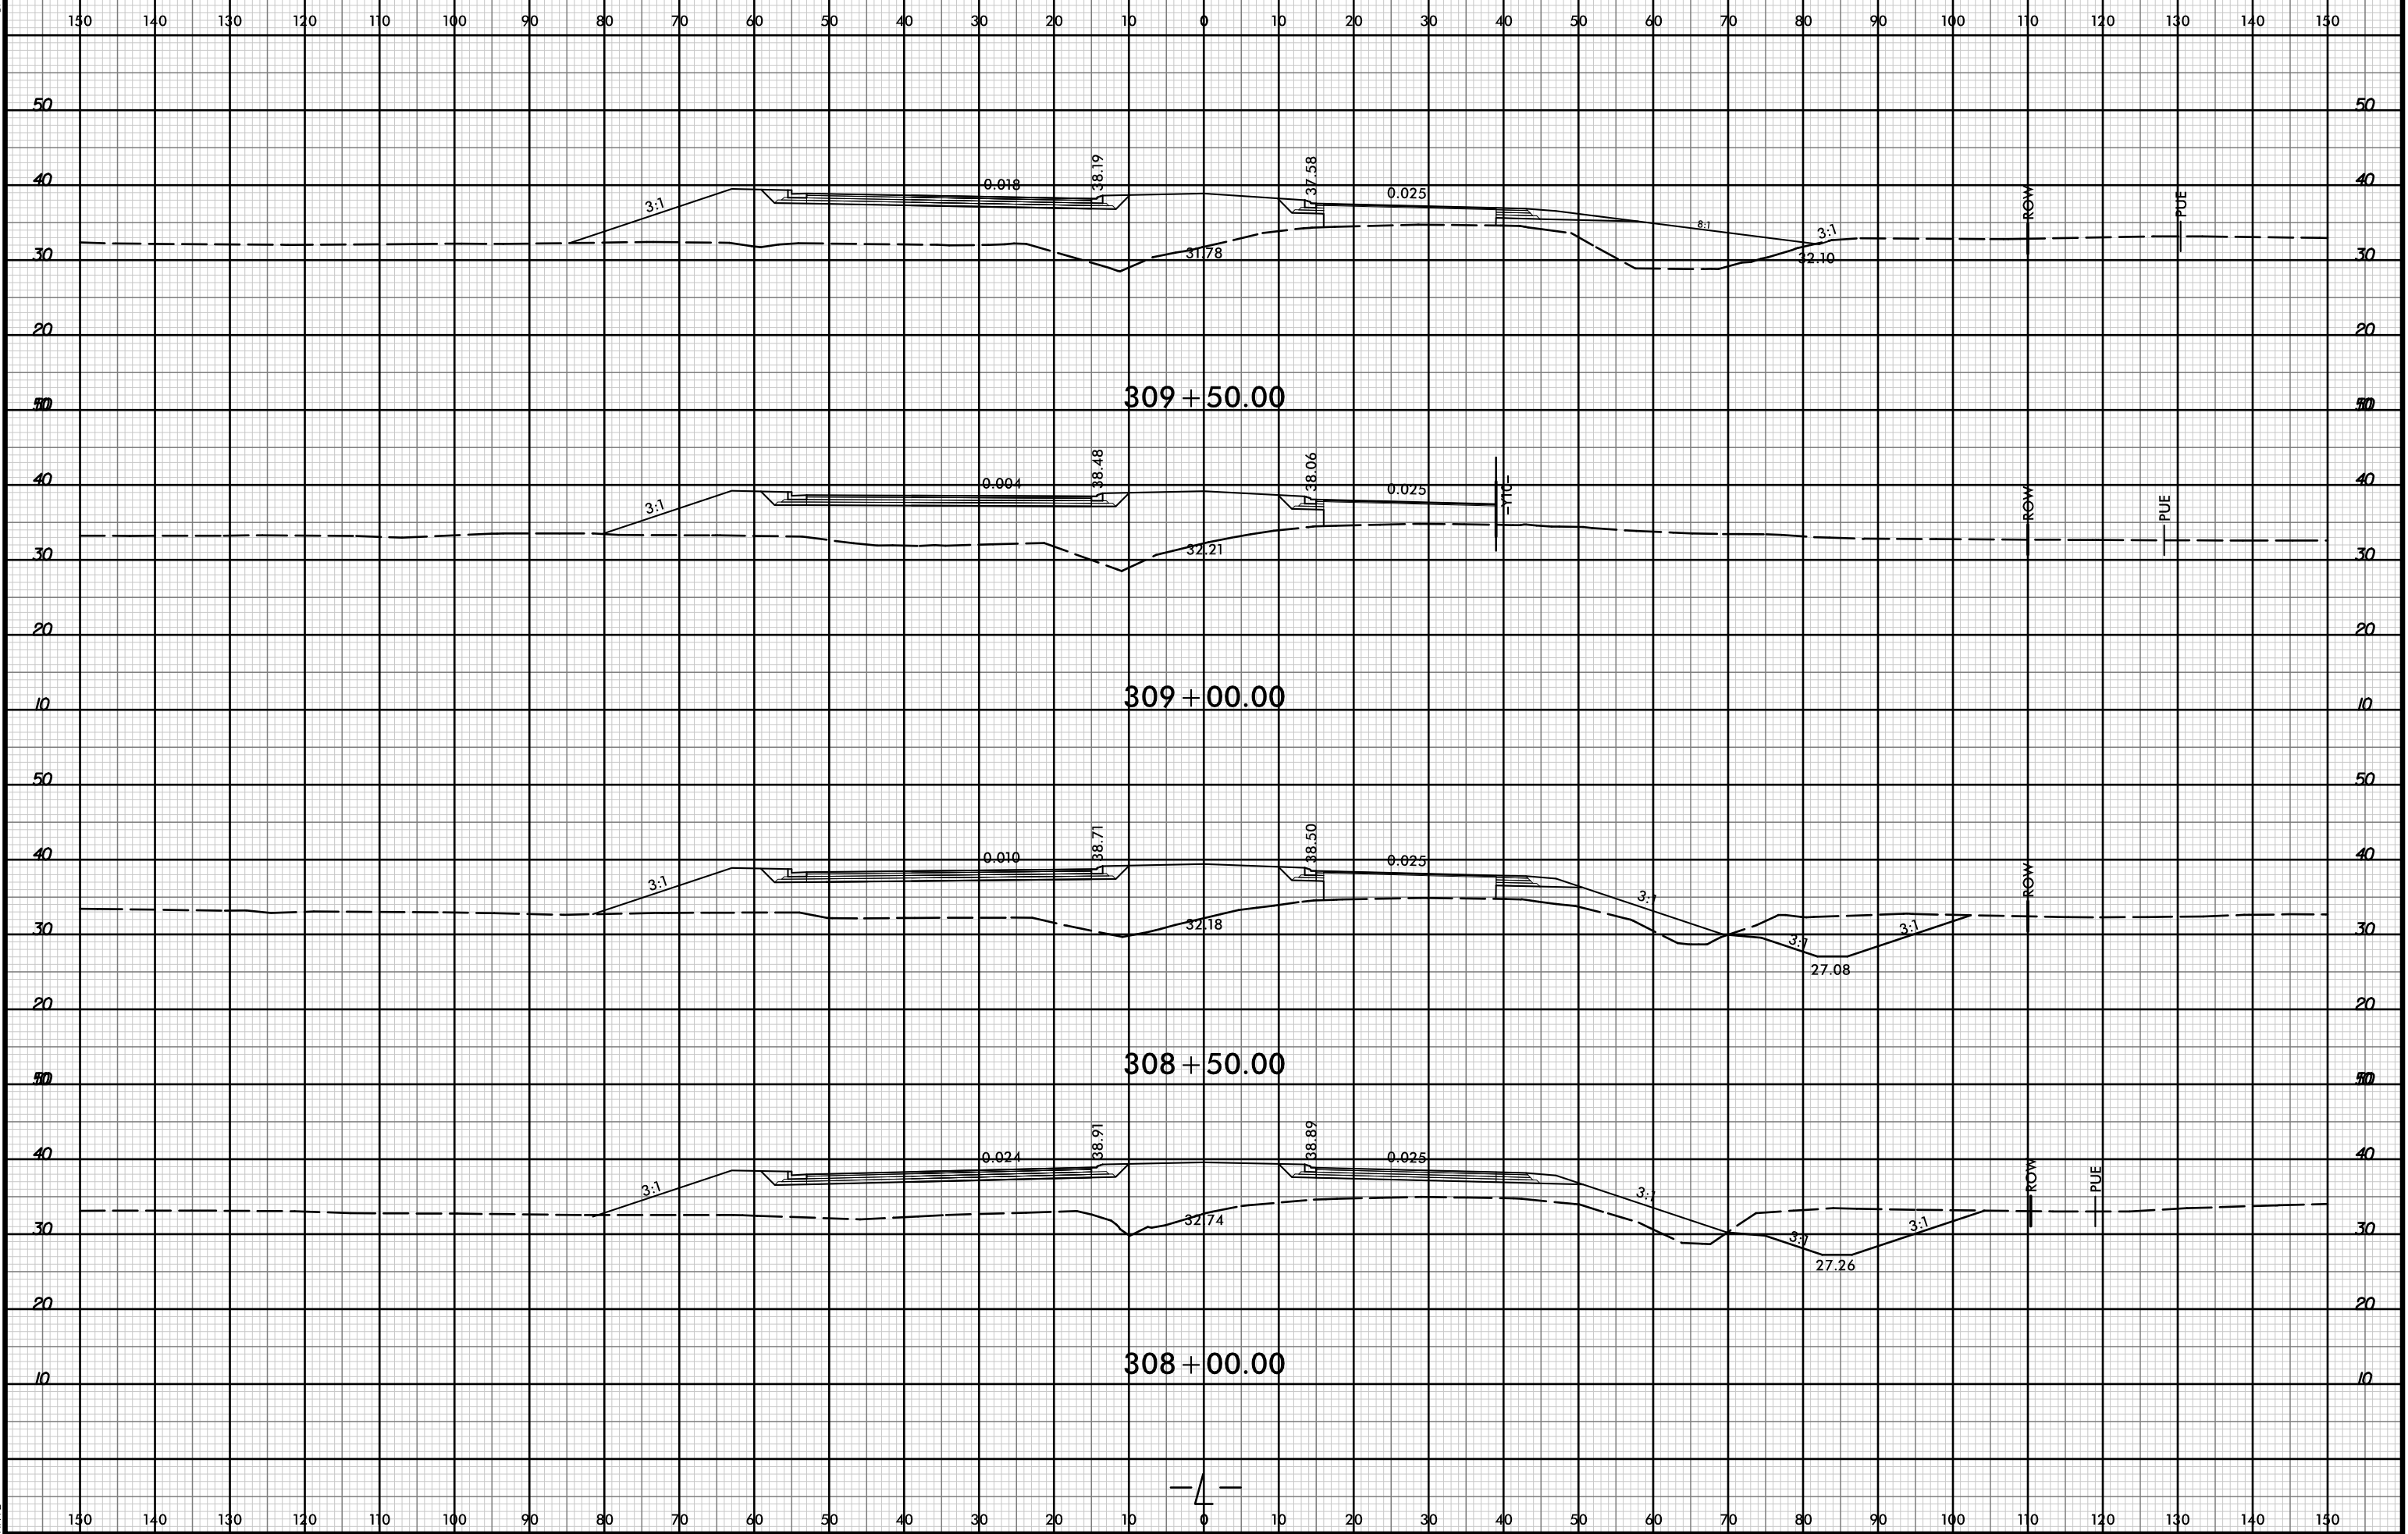

22-OCT-2021 15:10
R:\p\d\w\j\XSCA\5021-rdy-xxp1-l.dgn
HNTB

