


8/23/99

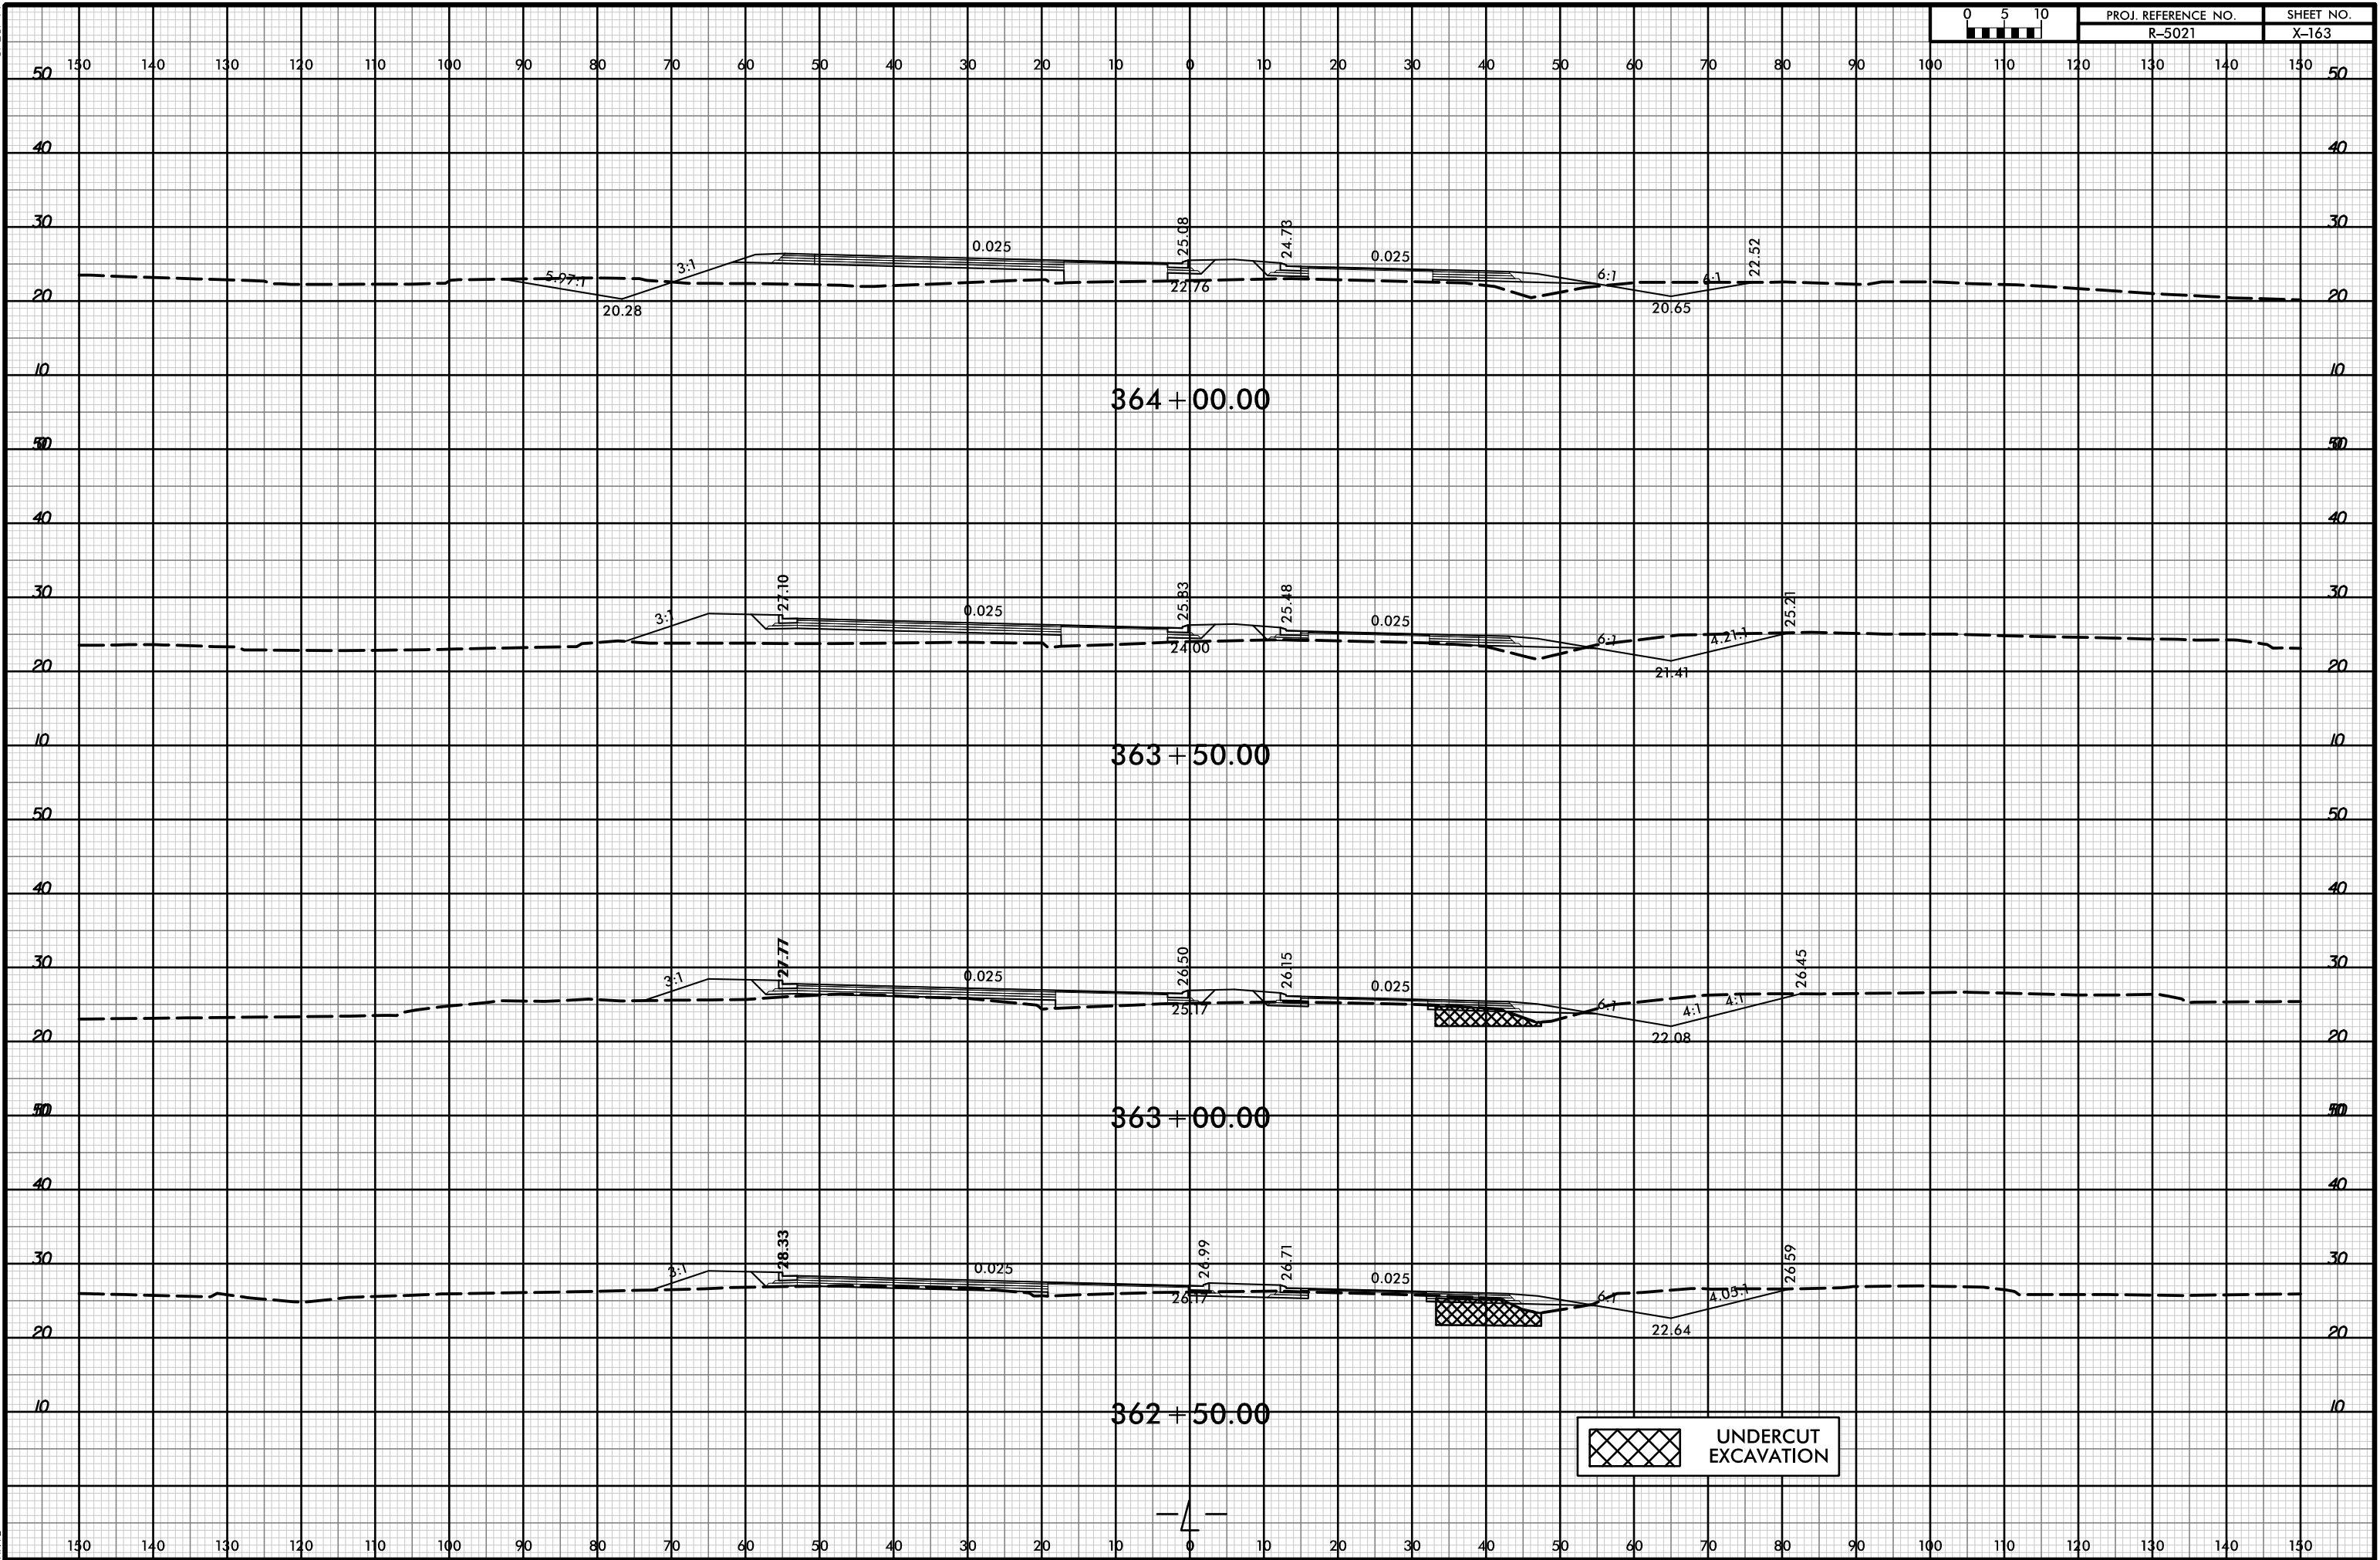

PROJ. REFERENCE NO. R-5021 SHEET NO. X-163



UNDERCUT EXCAVATION

21 JUL 2002 10:36
\\P01dwa01\XSCA\5021_rdy_xpl.dgn
HTB