


8/23/99

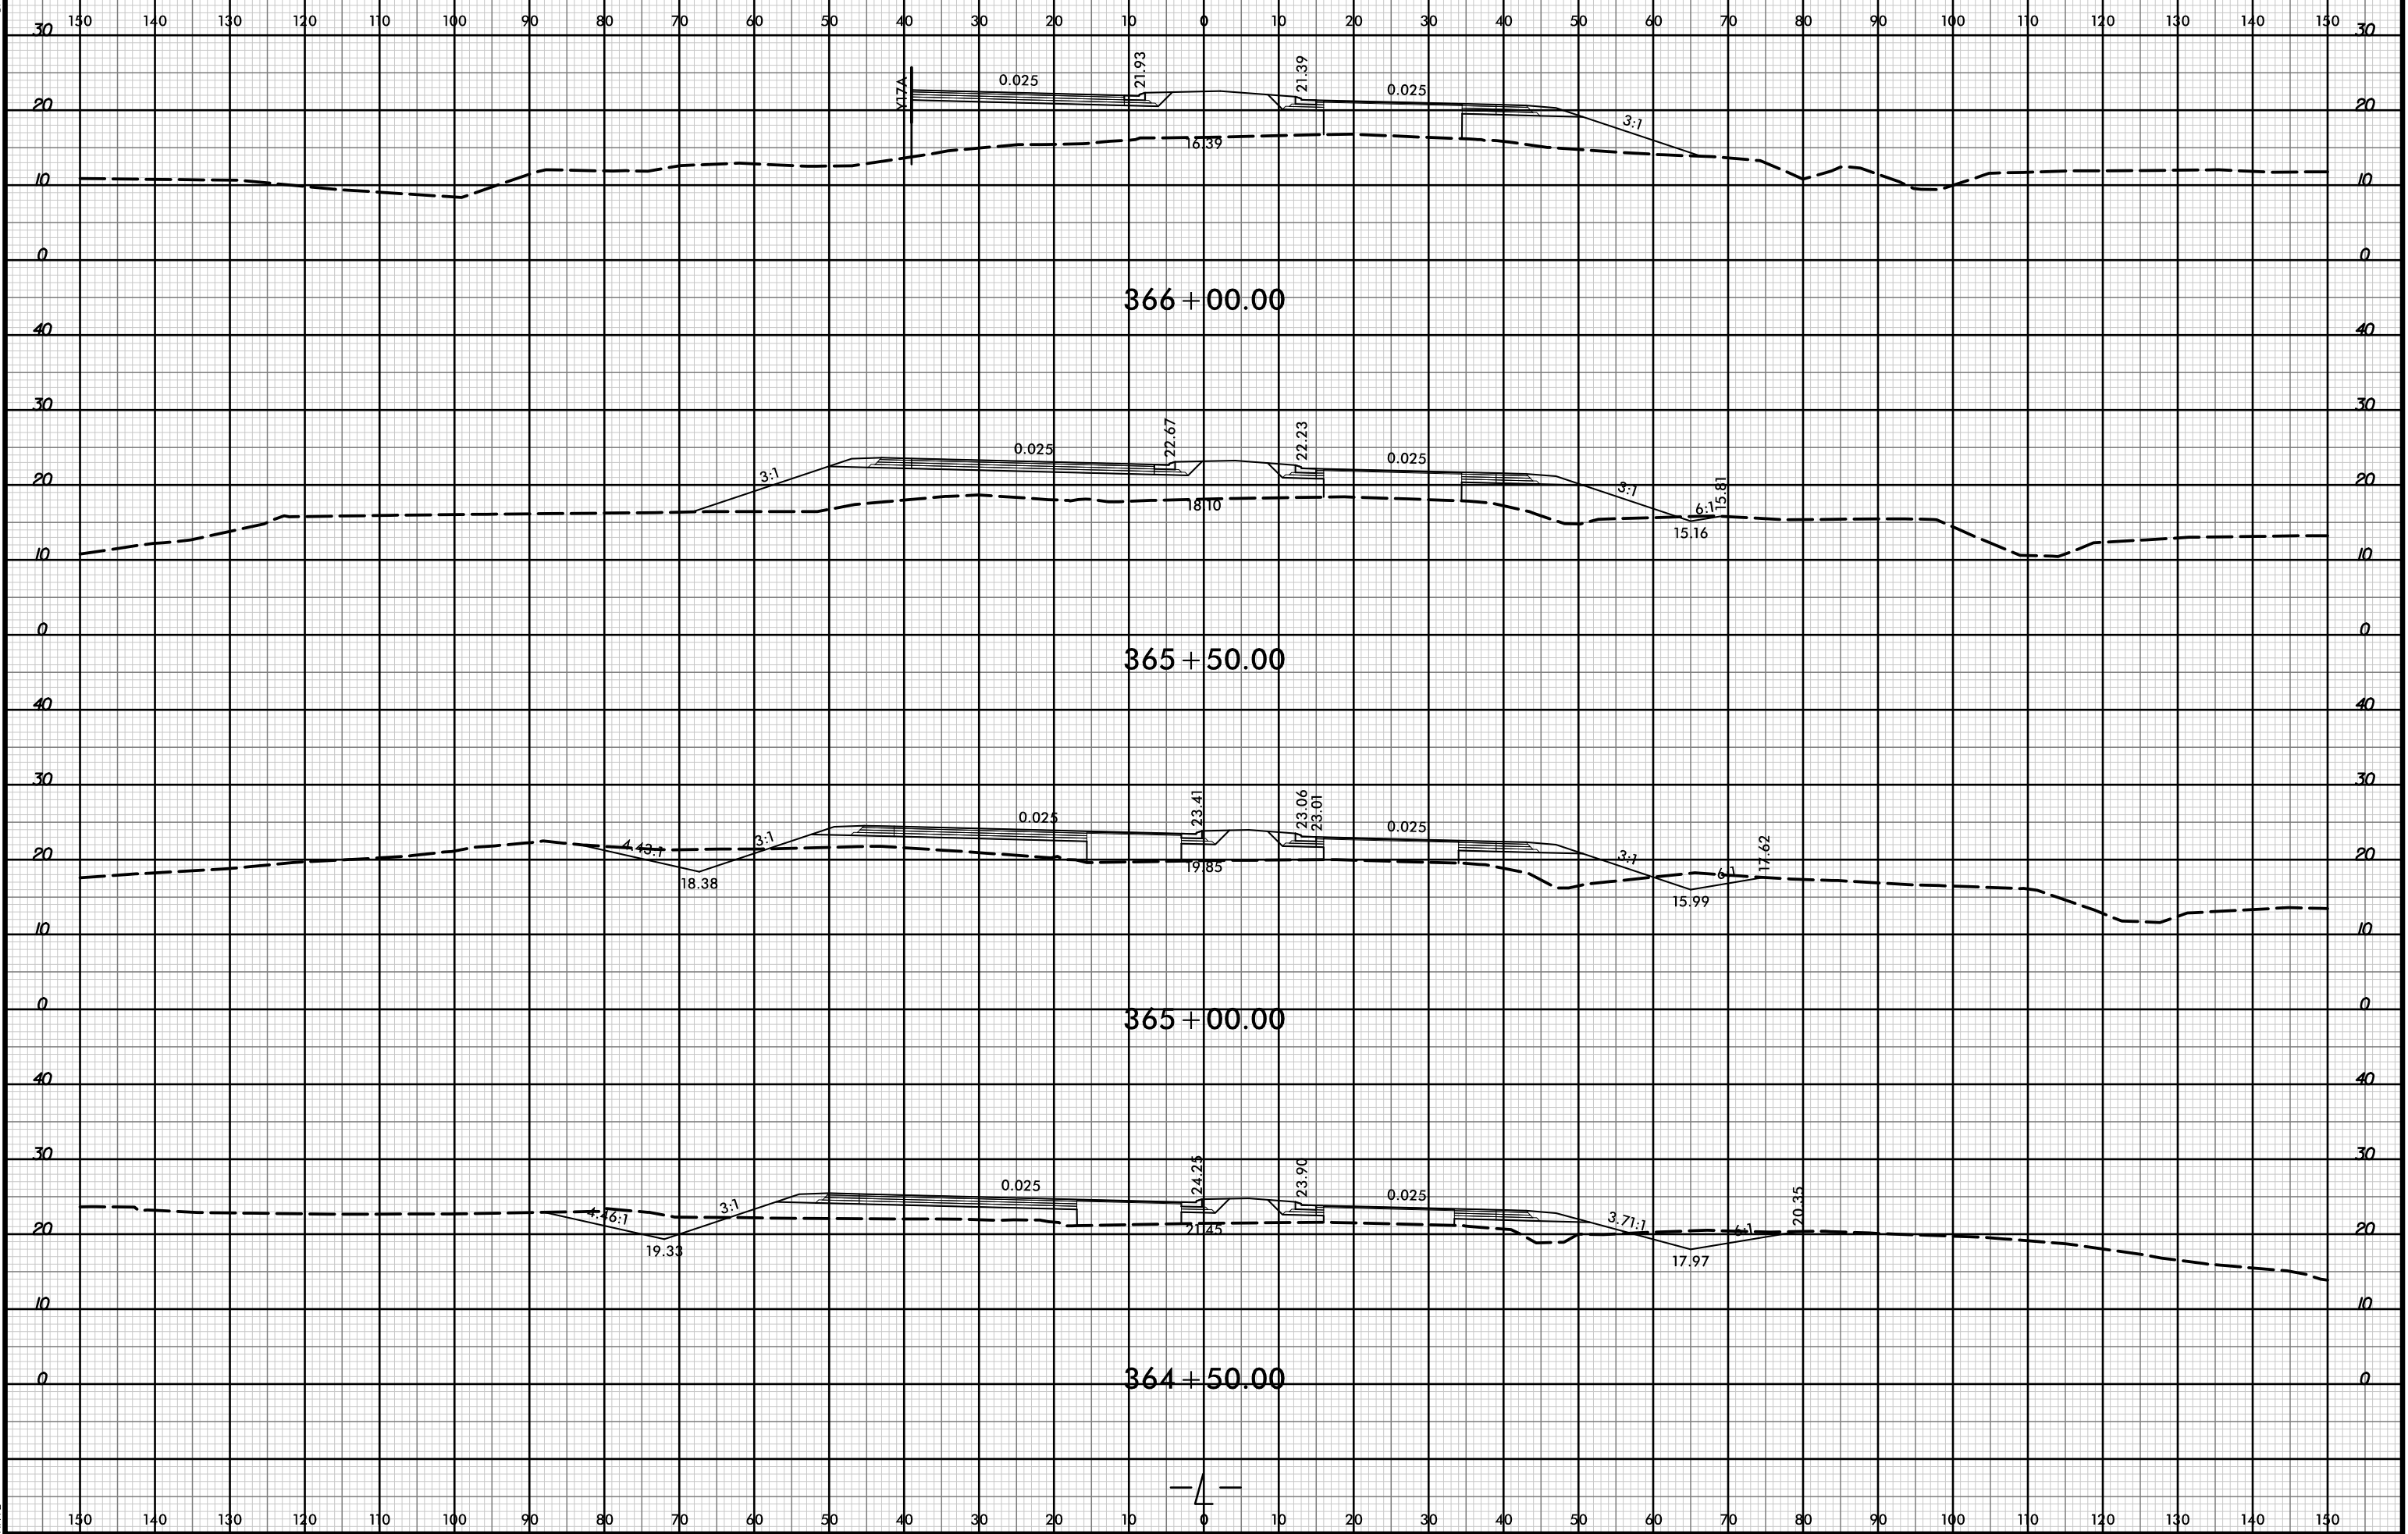

PROJ. REFERENCE NO. R-5021 SHEET NO. X-164



21-Jul-2021 10:36
R:\pawej\XSCA\5021-rdy-xpl-L.dgn
HNFB