


8/23/99



PROJ. REFERENCE NO.	SHEET NO.
R-5021	X-174

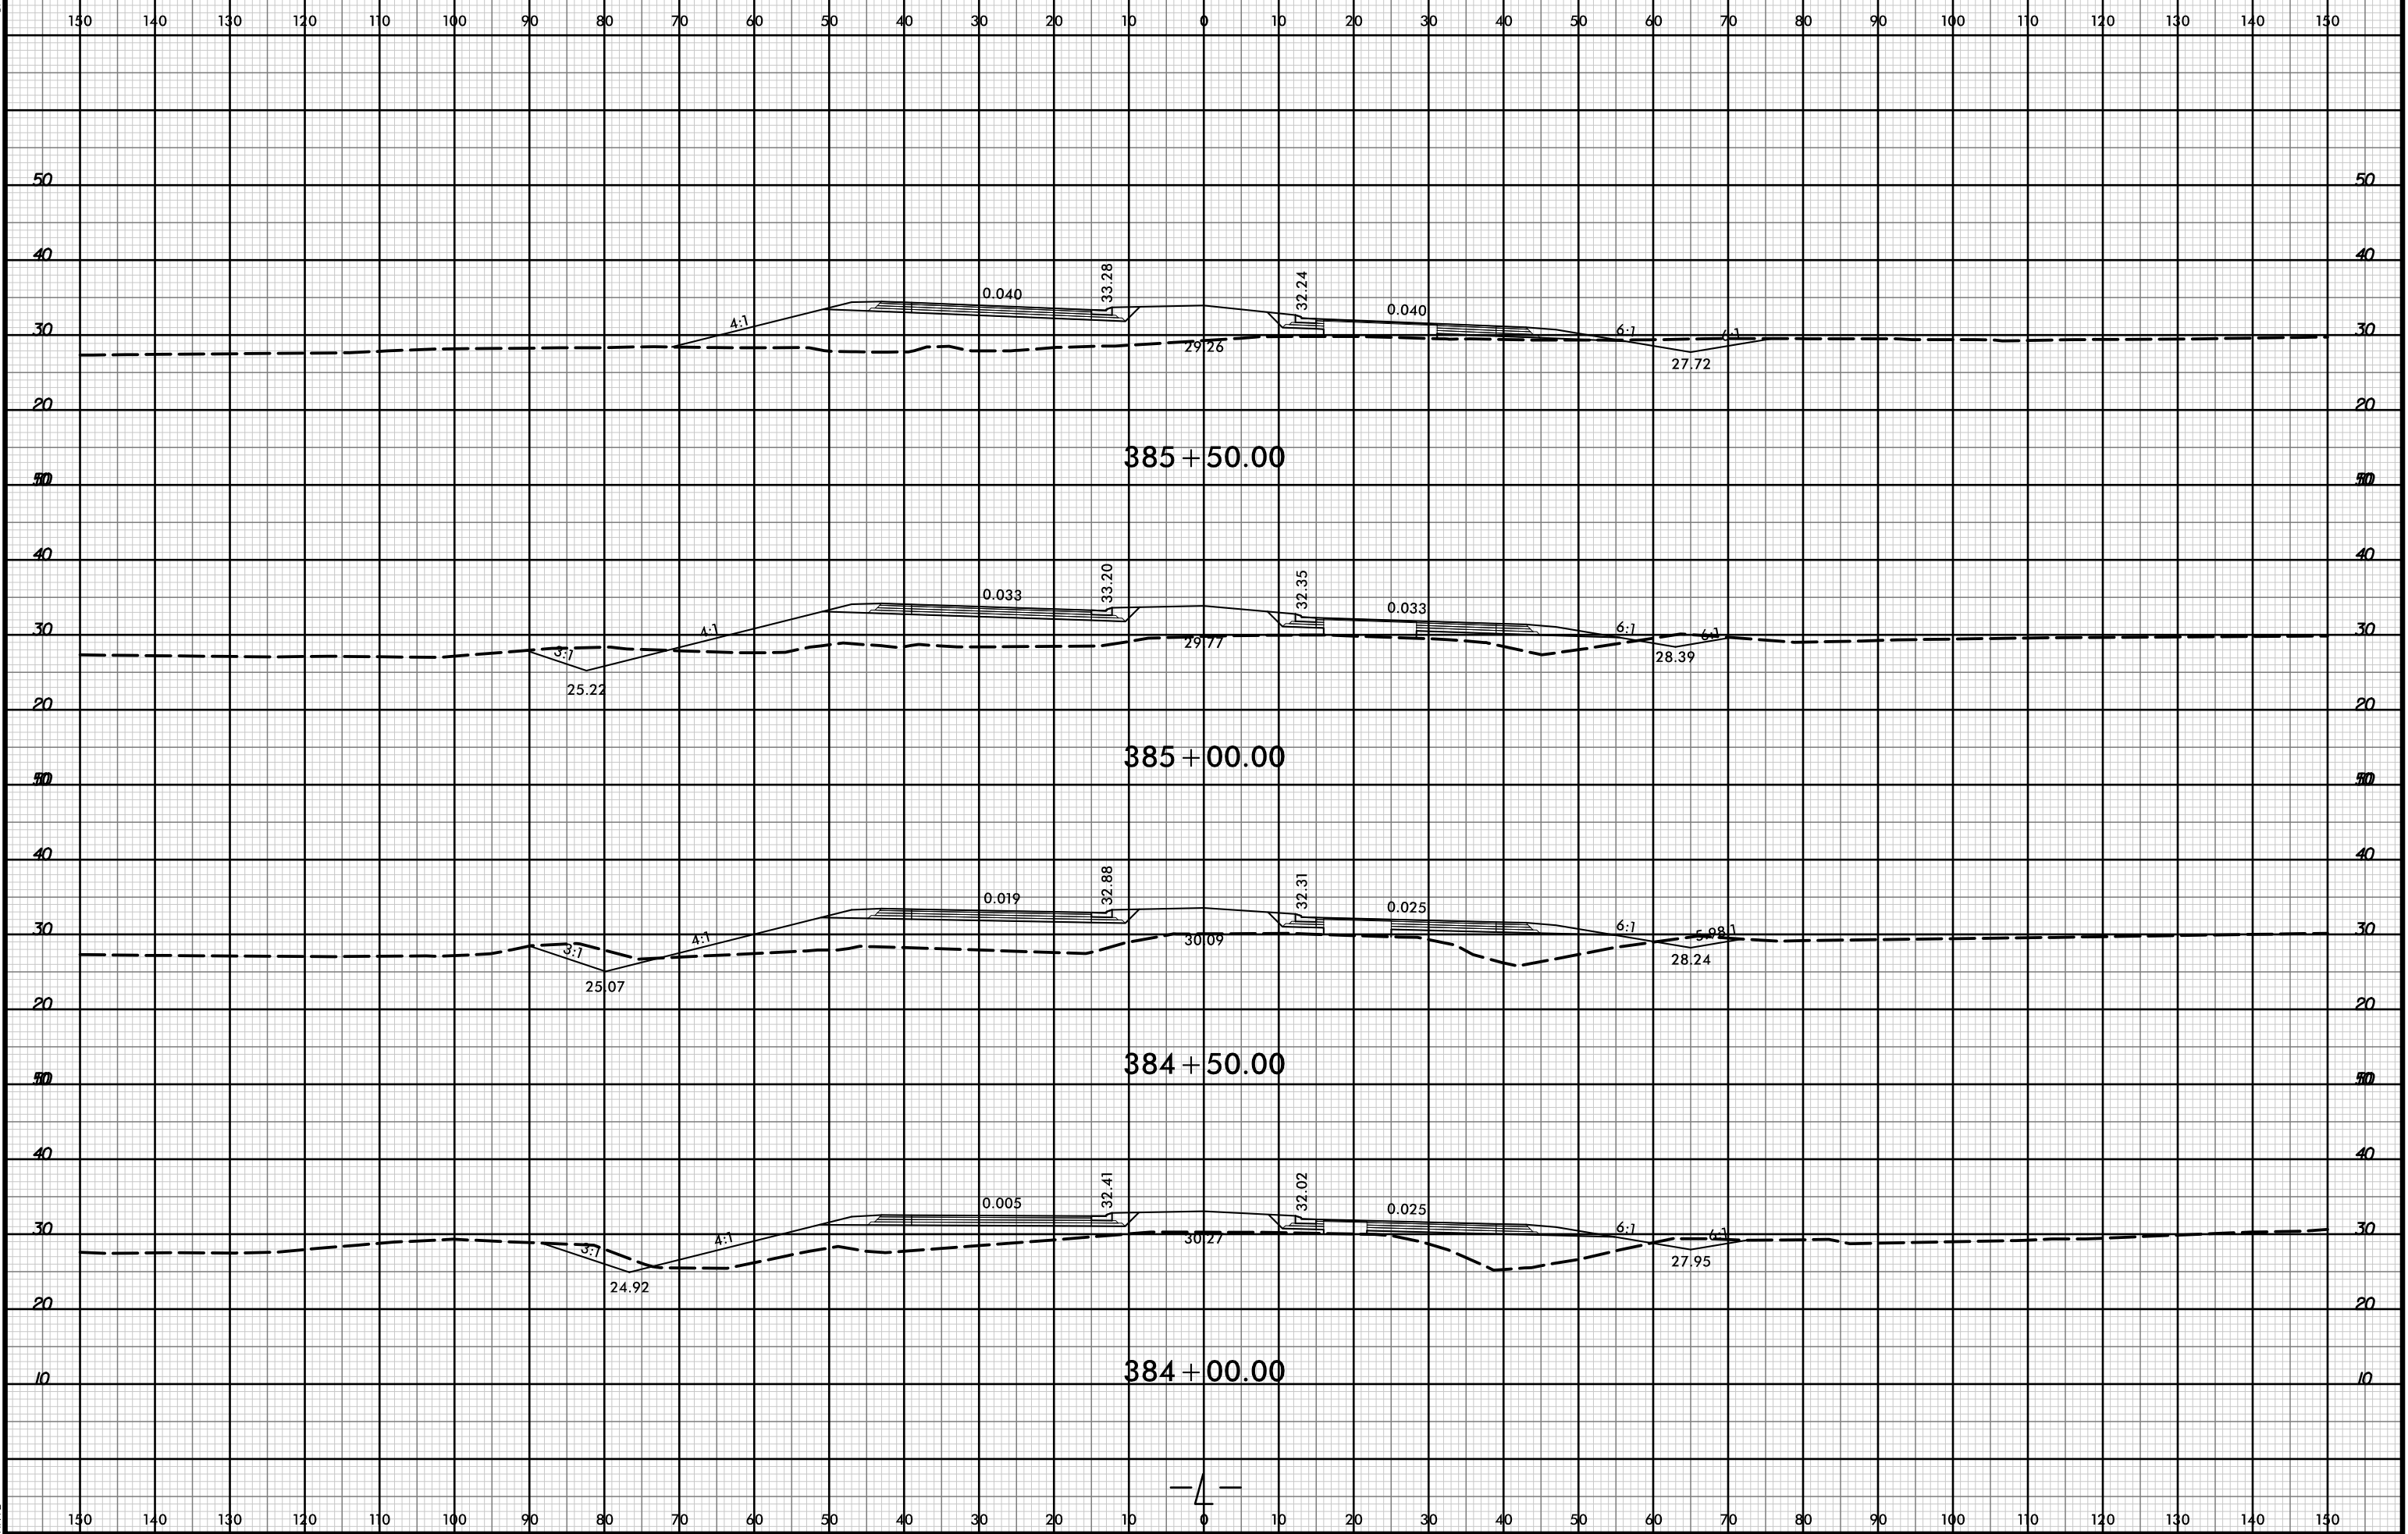

21-Jul-2021 10:36
\\P01dweu\XSCA\5021-rdy-xpl-l.dgn
HNFB

