


8/23/99



PROJ. REFERENCE NO.	SHEET NO.
R-5021	X-179

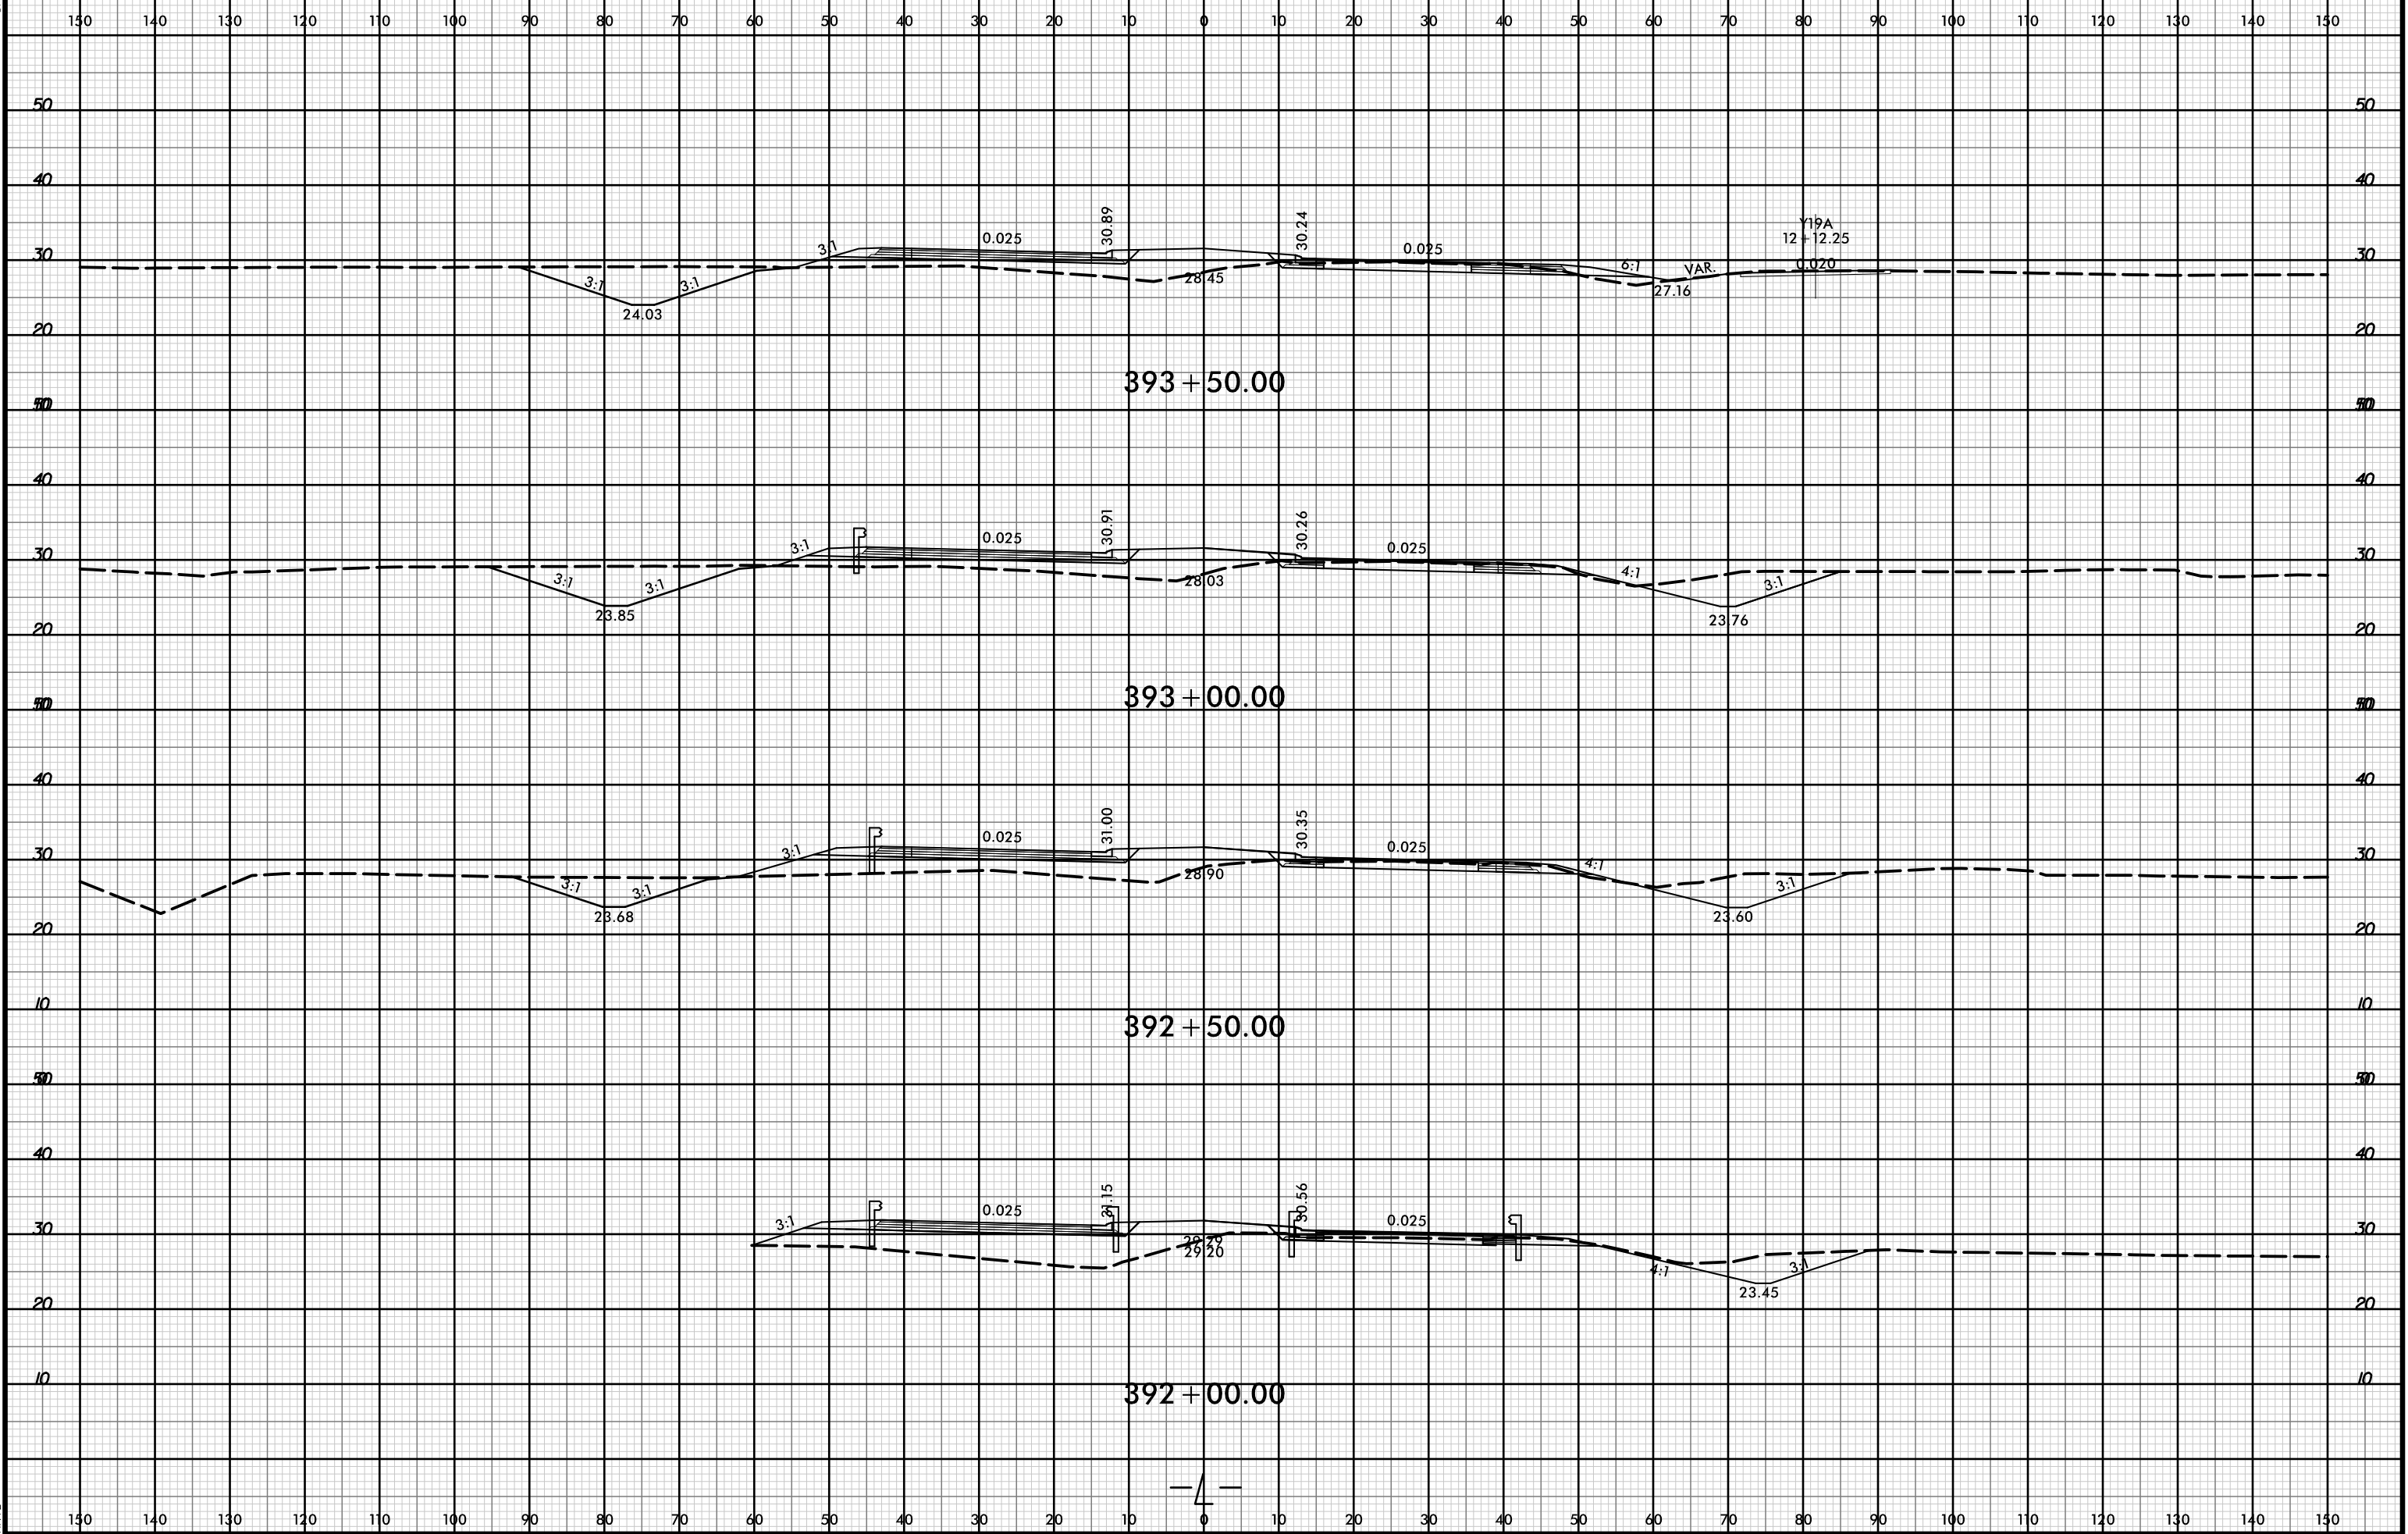

21-Jul-2021 10:36  
R:\pawej\XSCA\5021-rdy-xpl-L.dgn  
HTB

— 4 —