


8/23/99

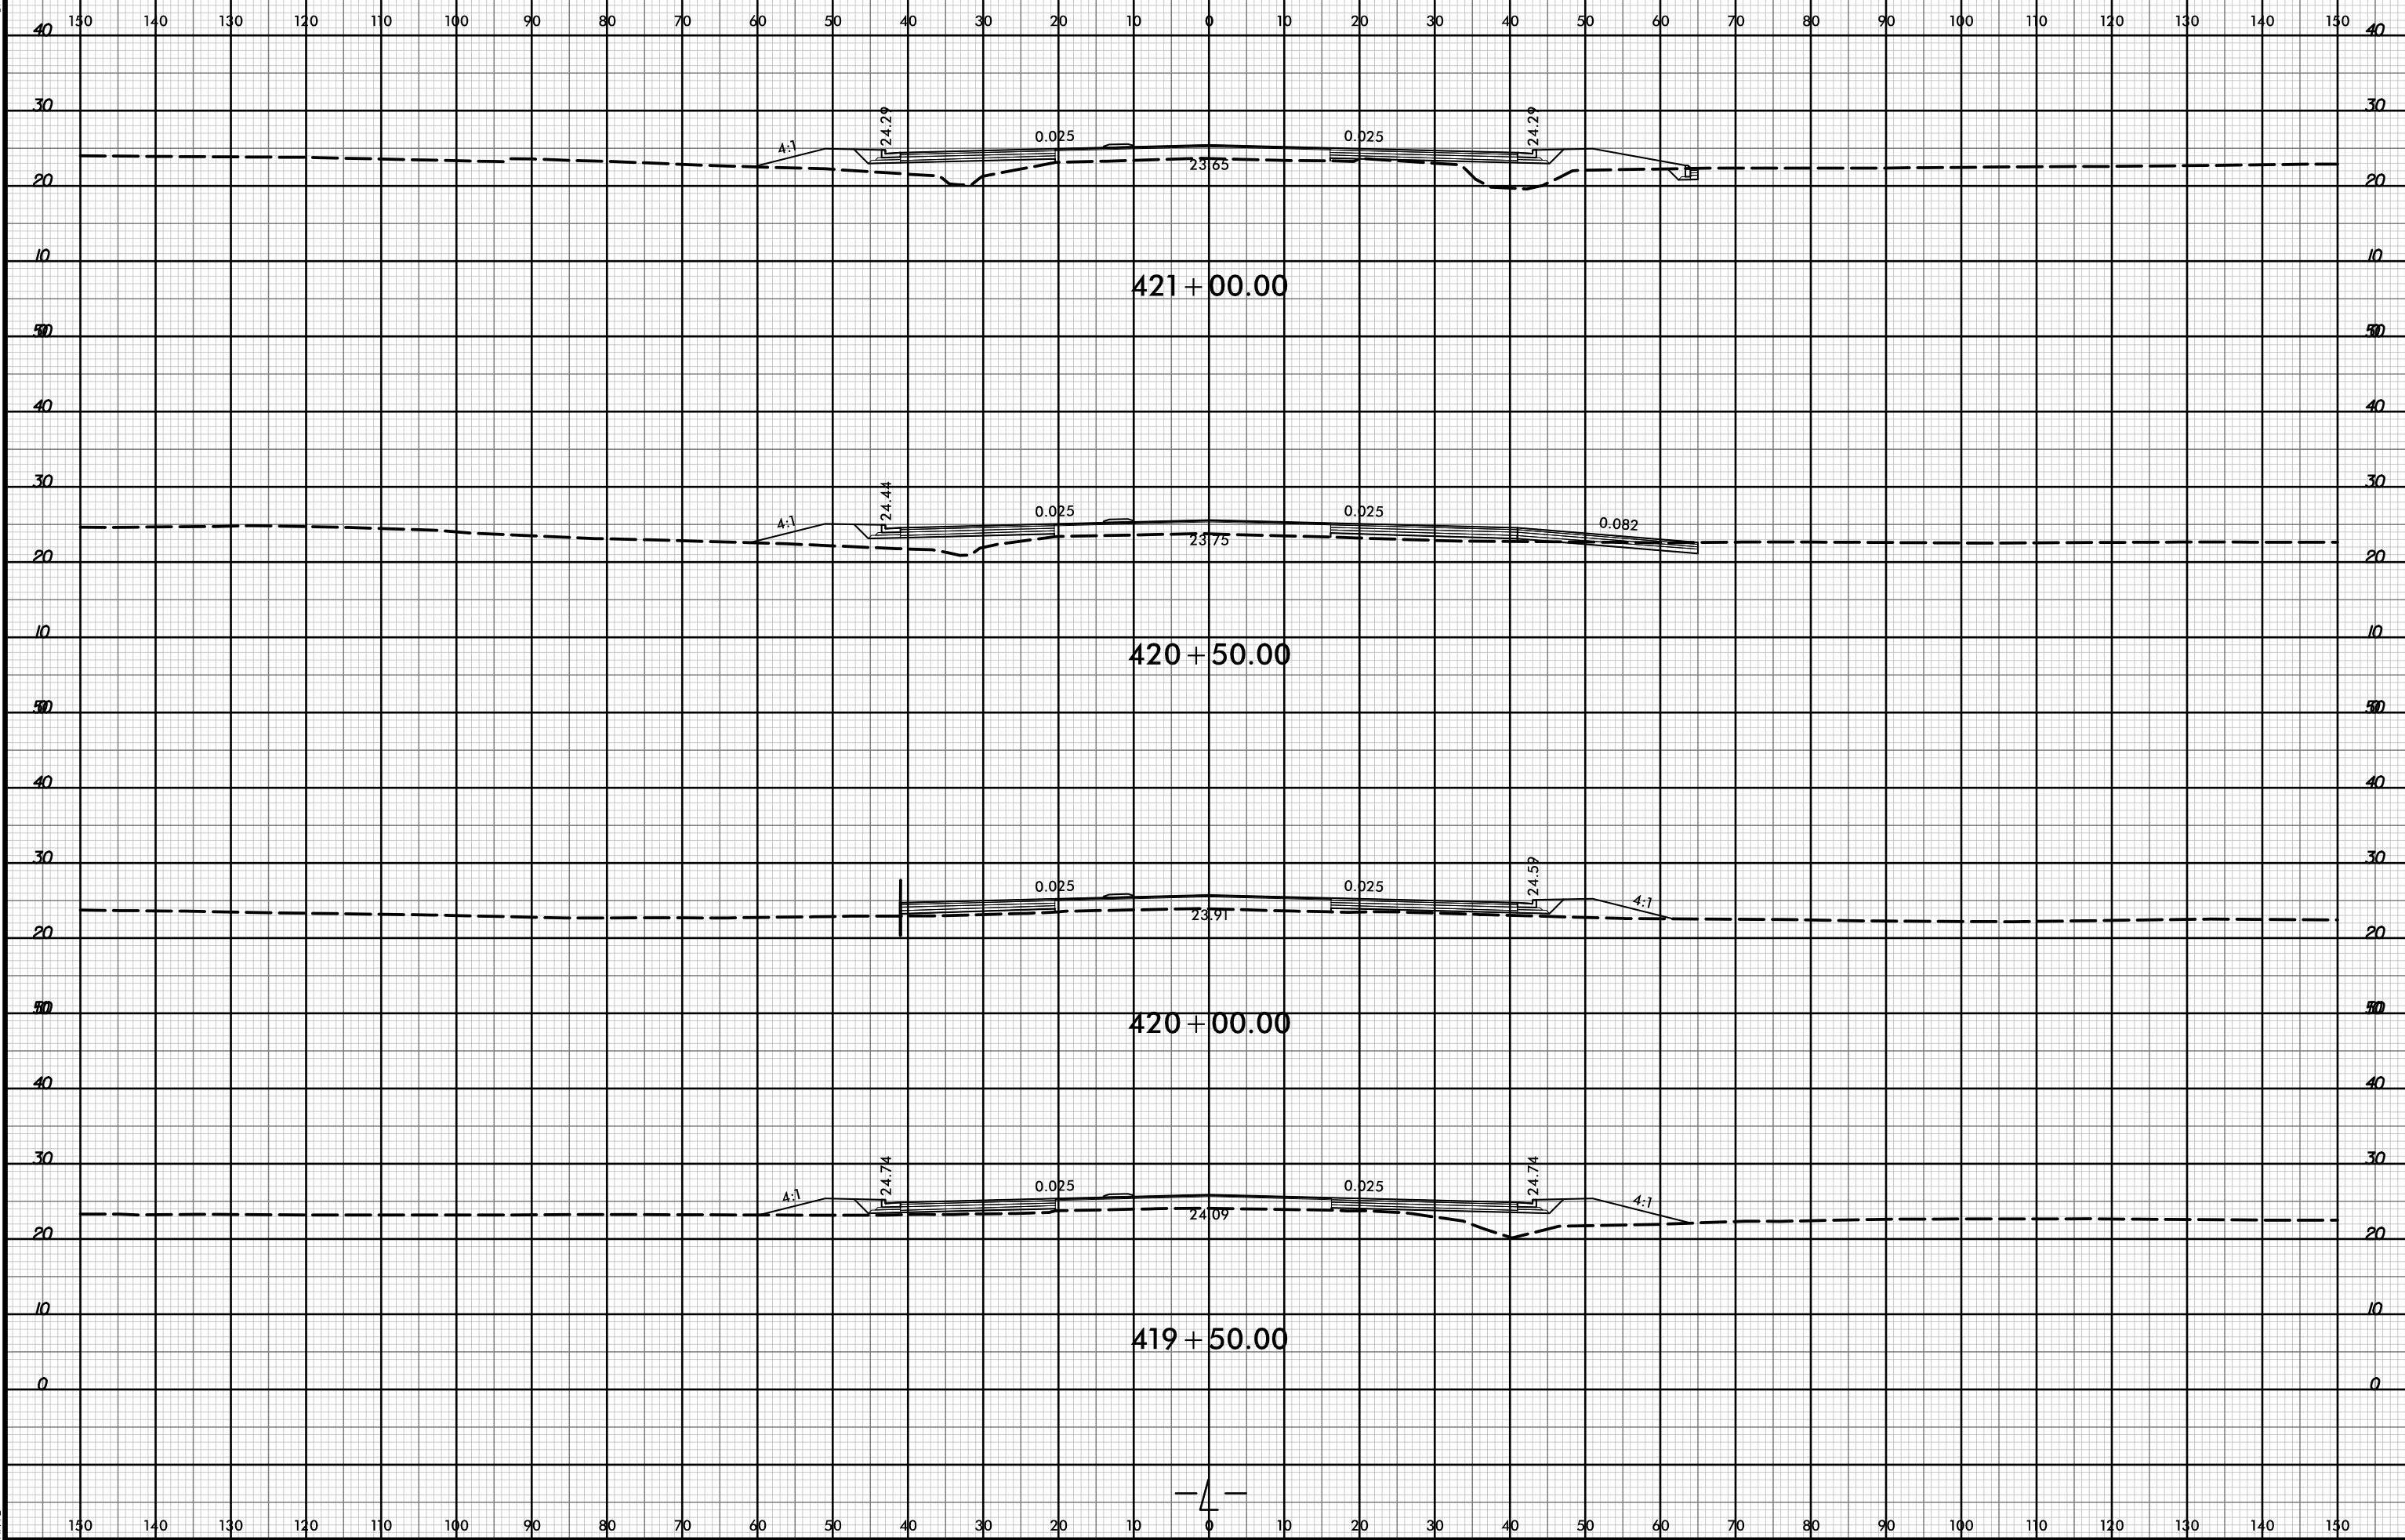

PROJ. REFERENCE NO.  
R-5021

SHEET NO.  
X-193



21-Jul-2021 10:36  
\\P01dwej\XSCA\5021-rdy-xpl-L.dgn  
HTB

