


8/23/99



PROJ. REFERENCE NO.
R-5021

SHEET NO.
X-197

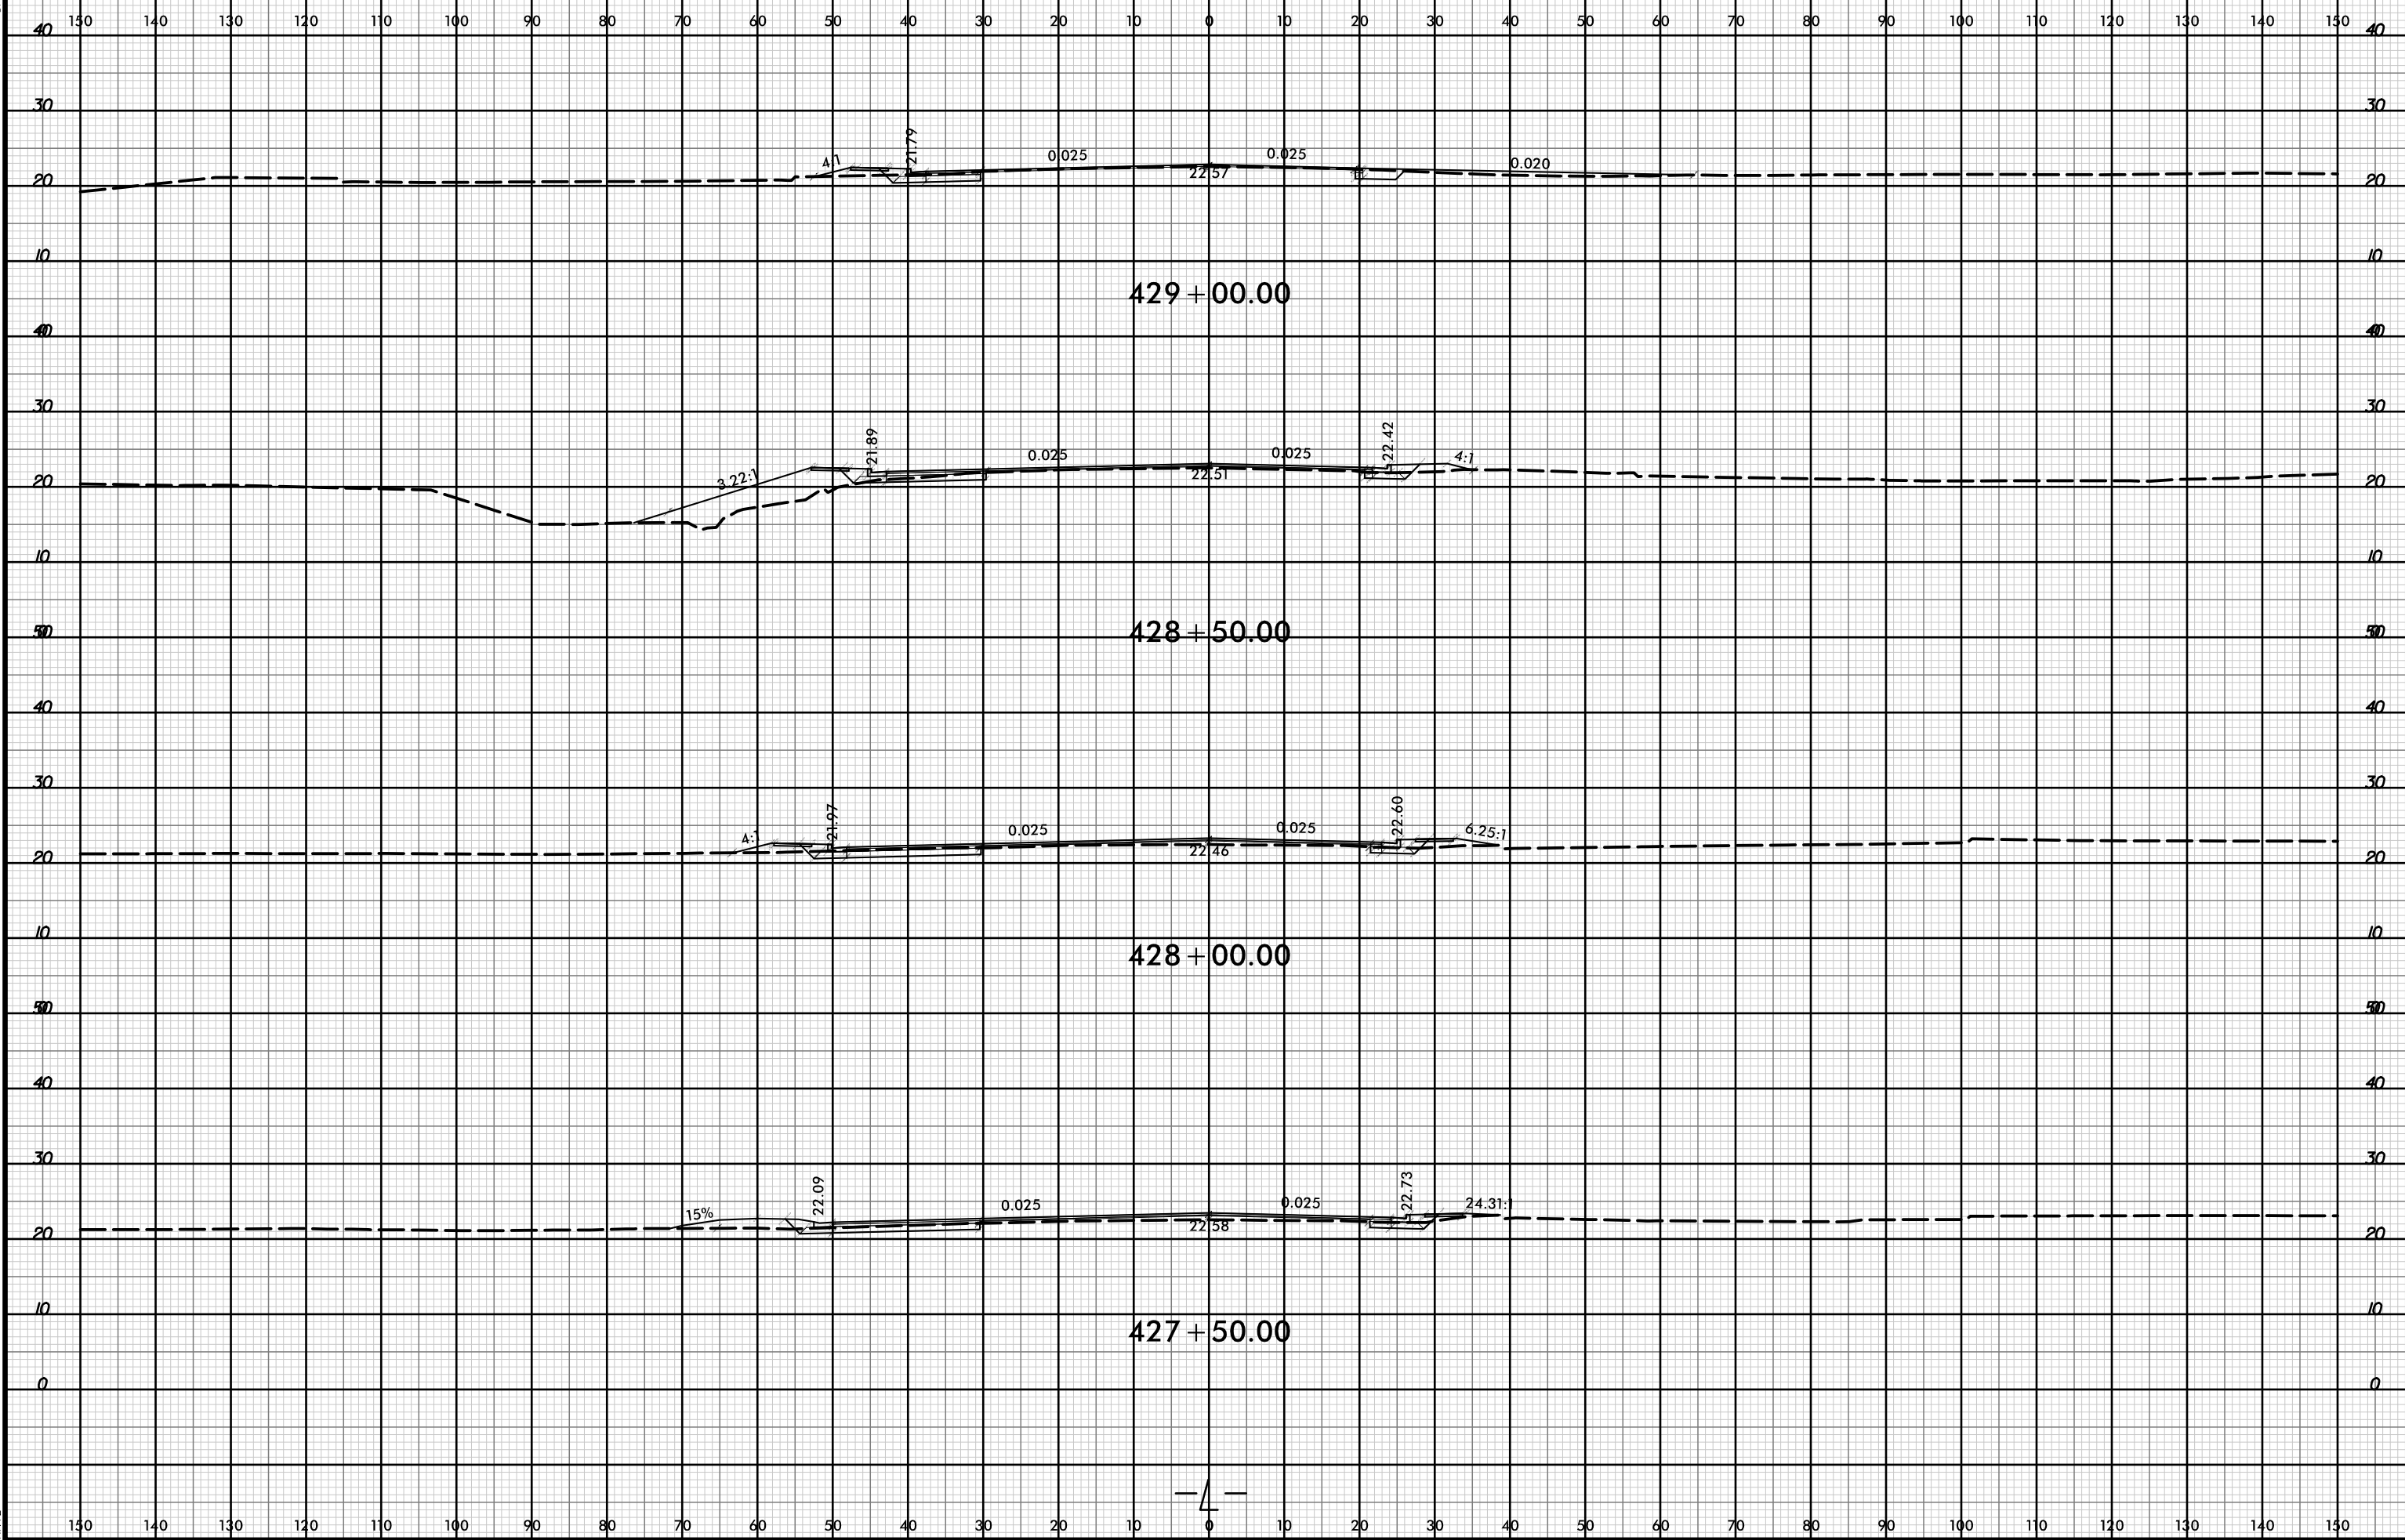

21-Jul-2021 10:36
R:\p\dawej\XSCA\5021-rdy-xpl-L.dgn
HTB

