


21-JUL-2021 10:47
\\P01dwej\XSC\5021-rdy-xl-YREV.dgn
HFB

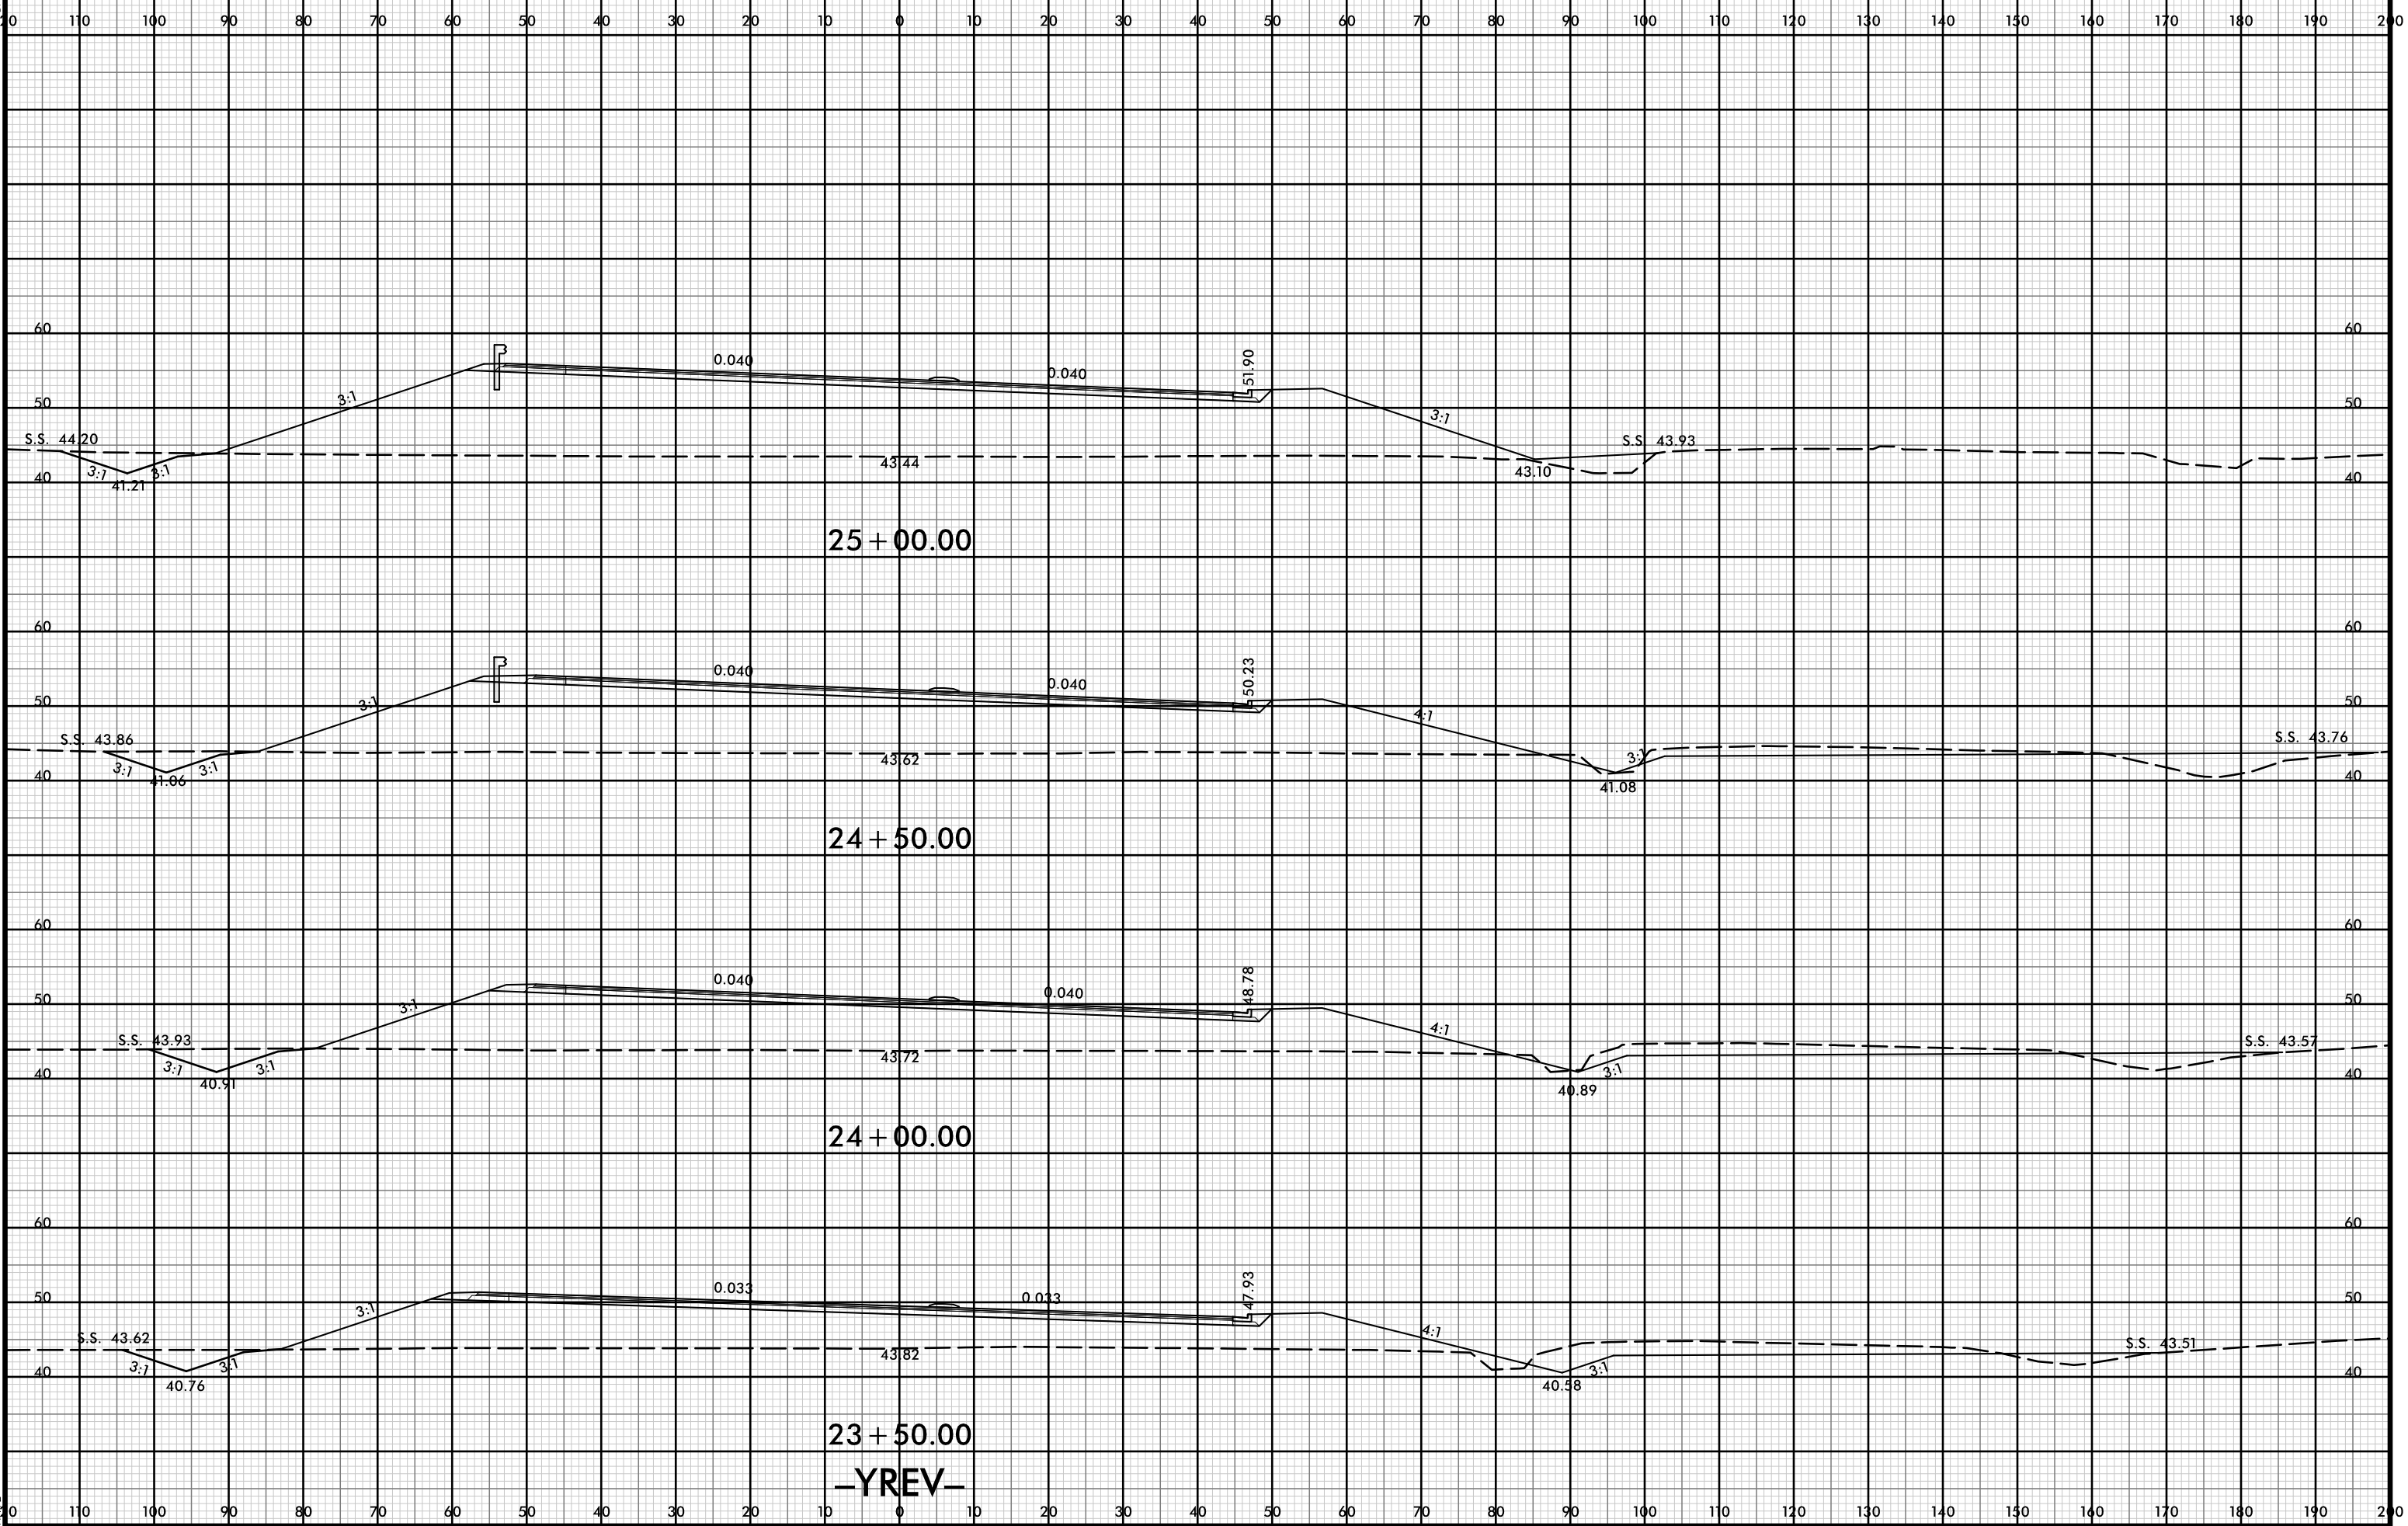

23 + 50.00

-YREV-