


8/23/99



PROJ. REFERENCE NO.	SHEET NO.
R-5021	X-208

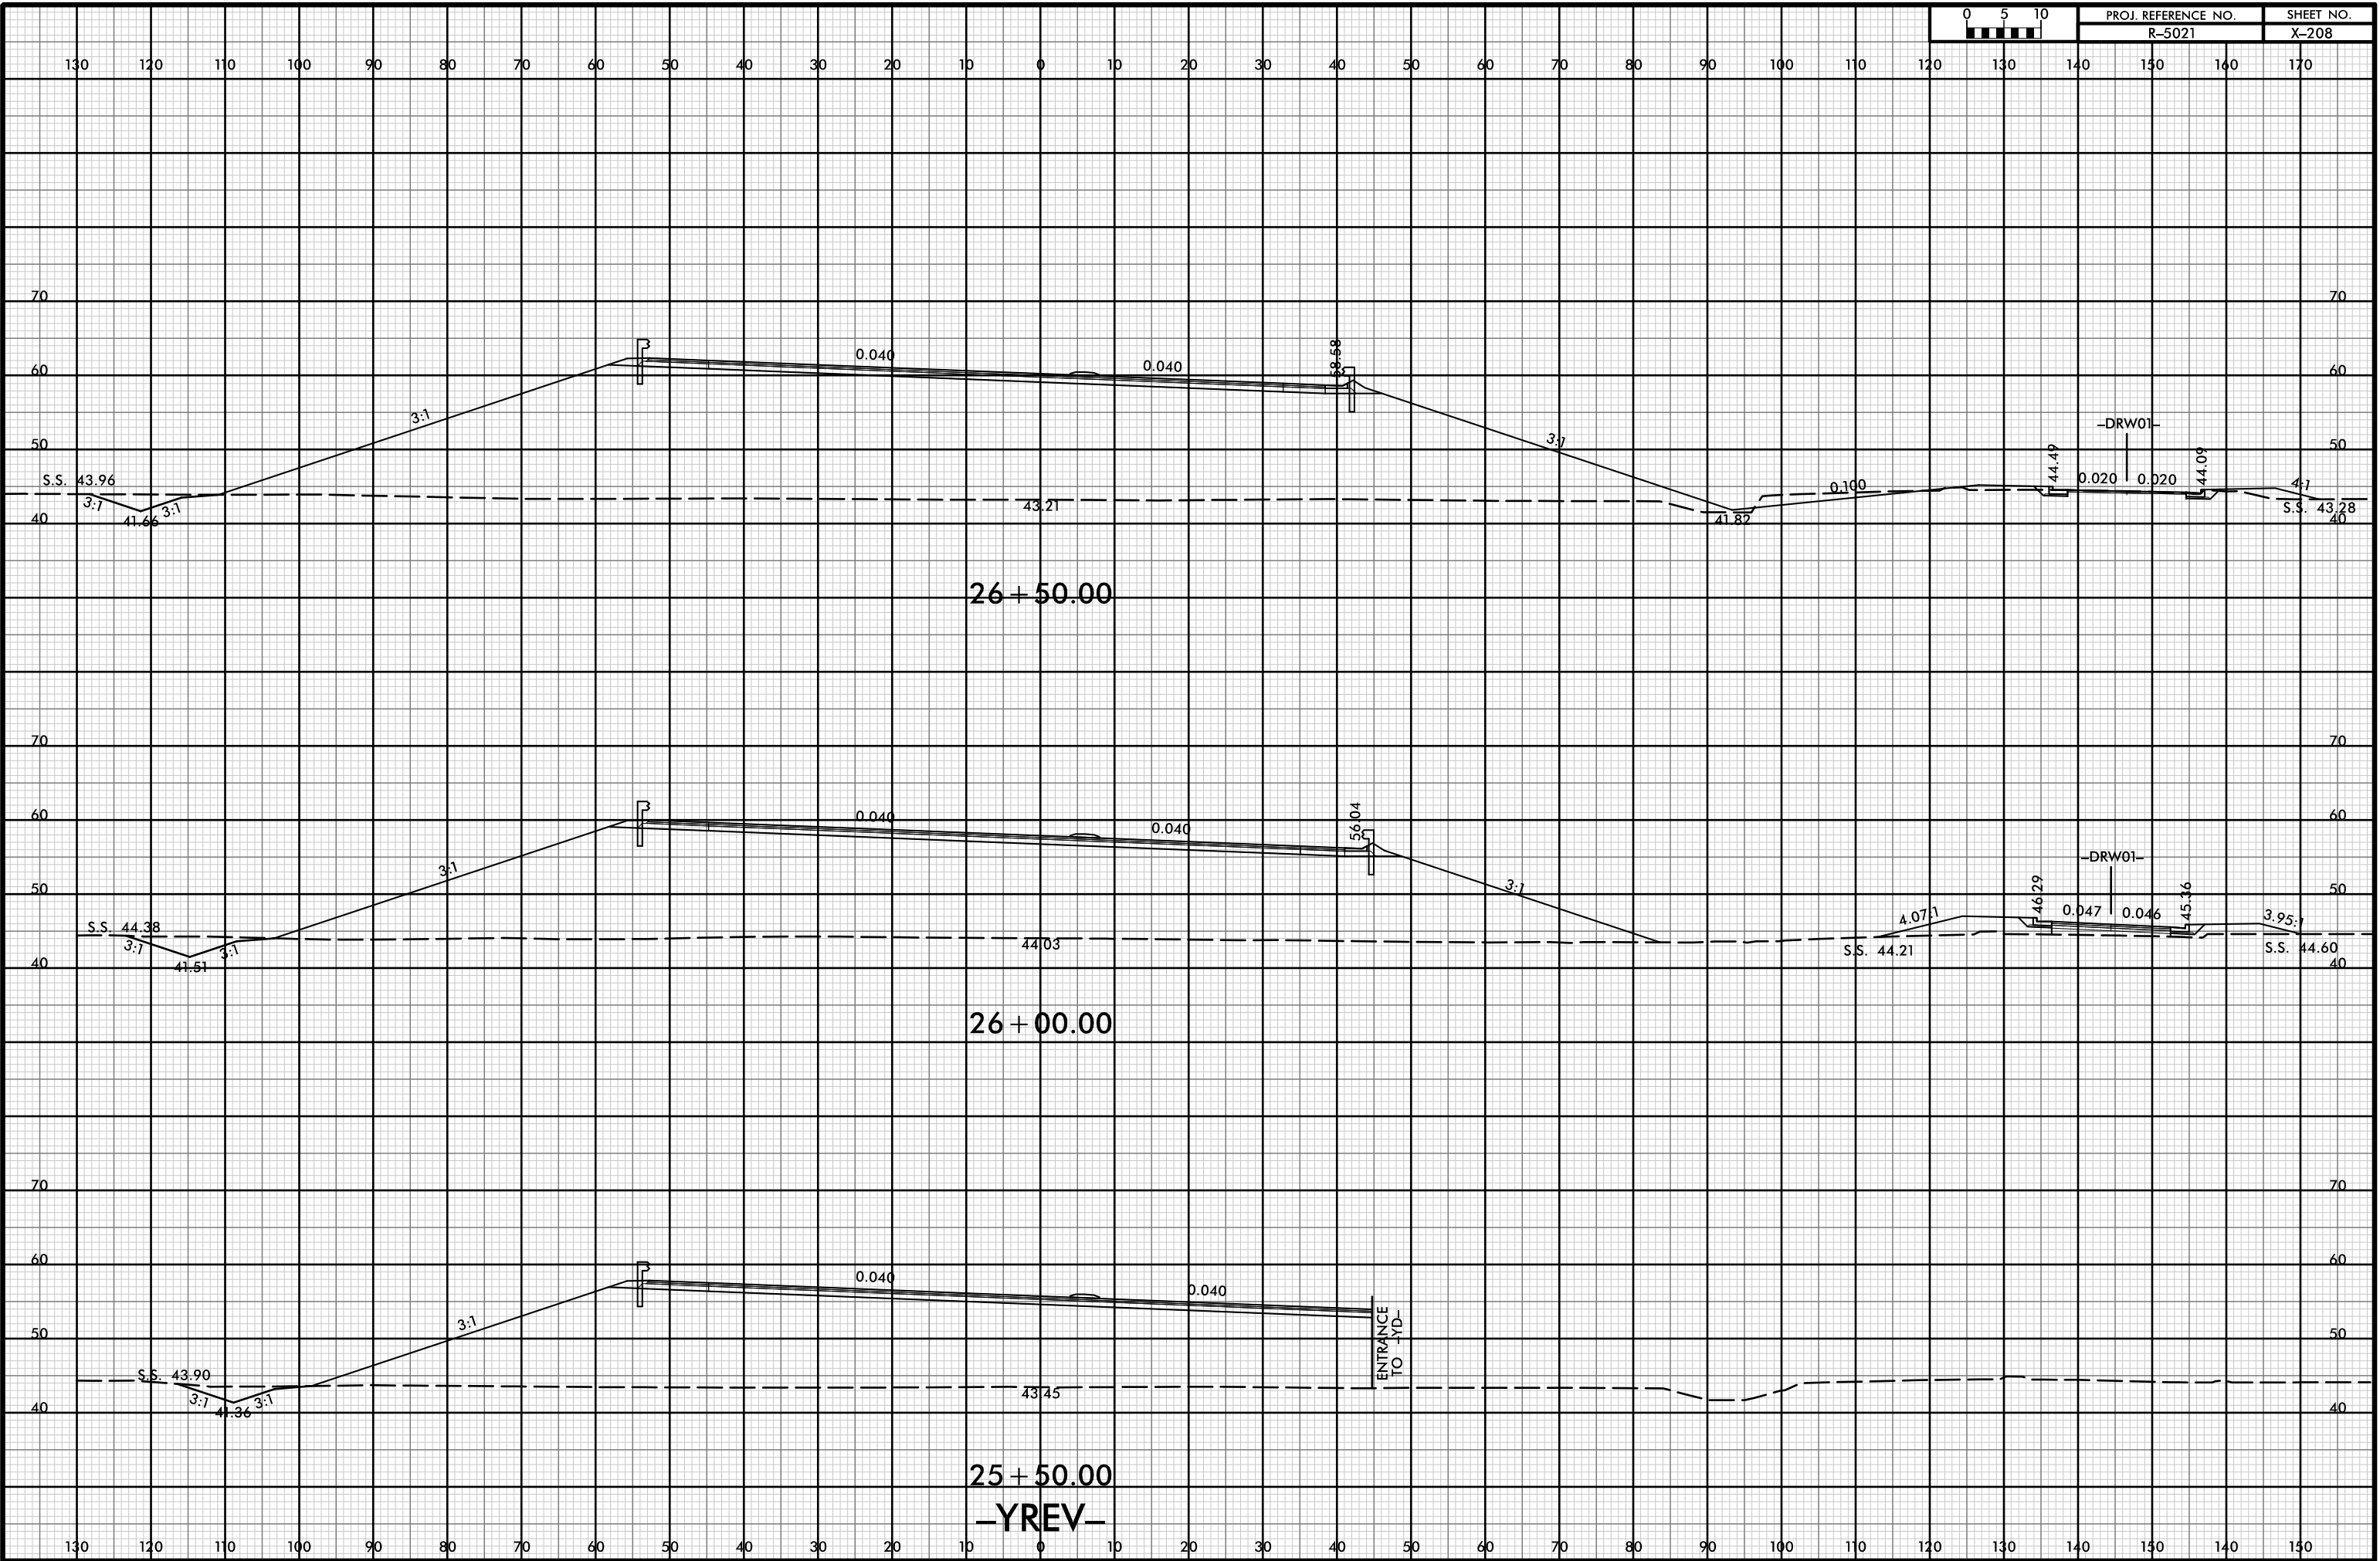

P:\JUL-2021\0317
R\Roadway\XSC\5021-rdy-xl-YREV.dgn
HNTB