


8/23/99



PROJ. REFERENCE NO.	SHEET NO.
R-5021	X-209

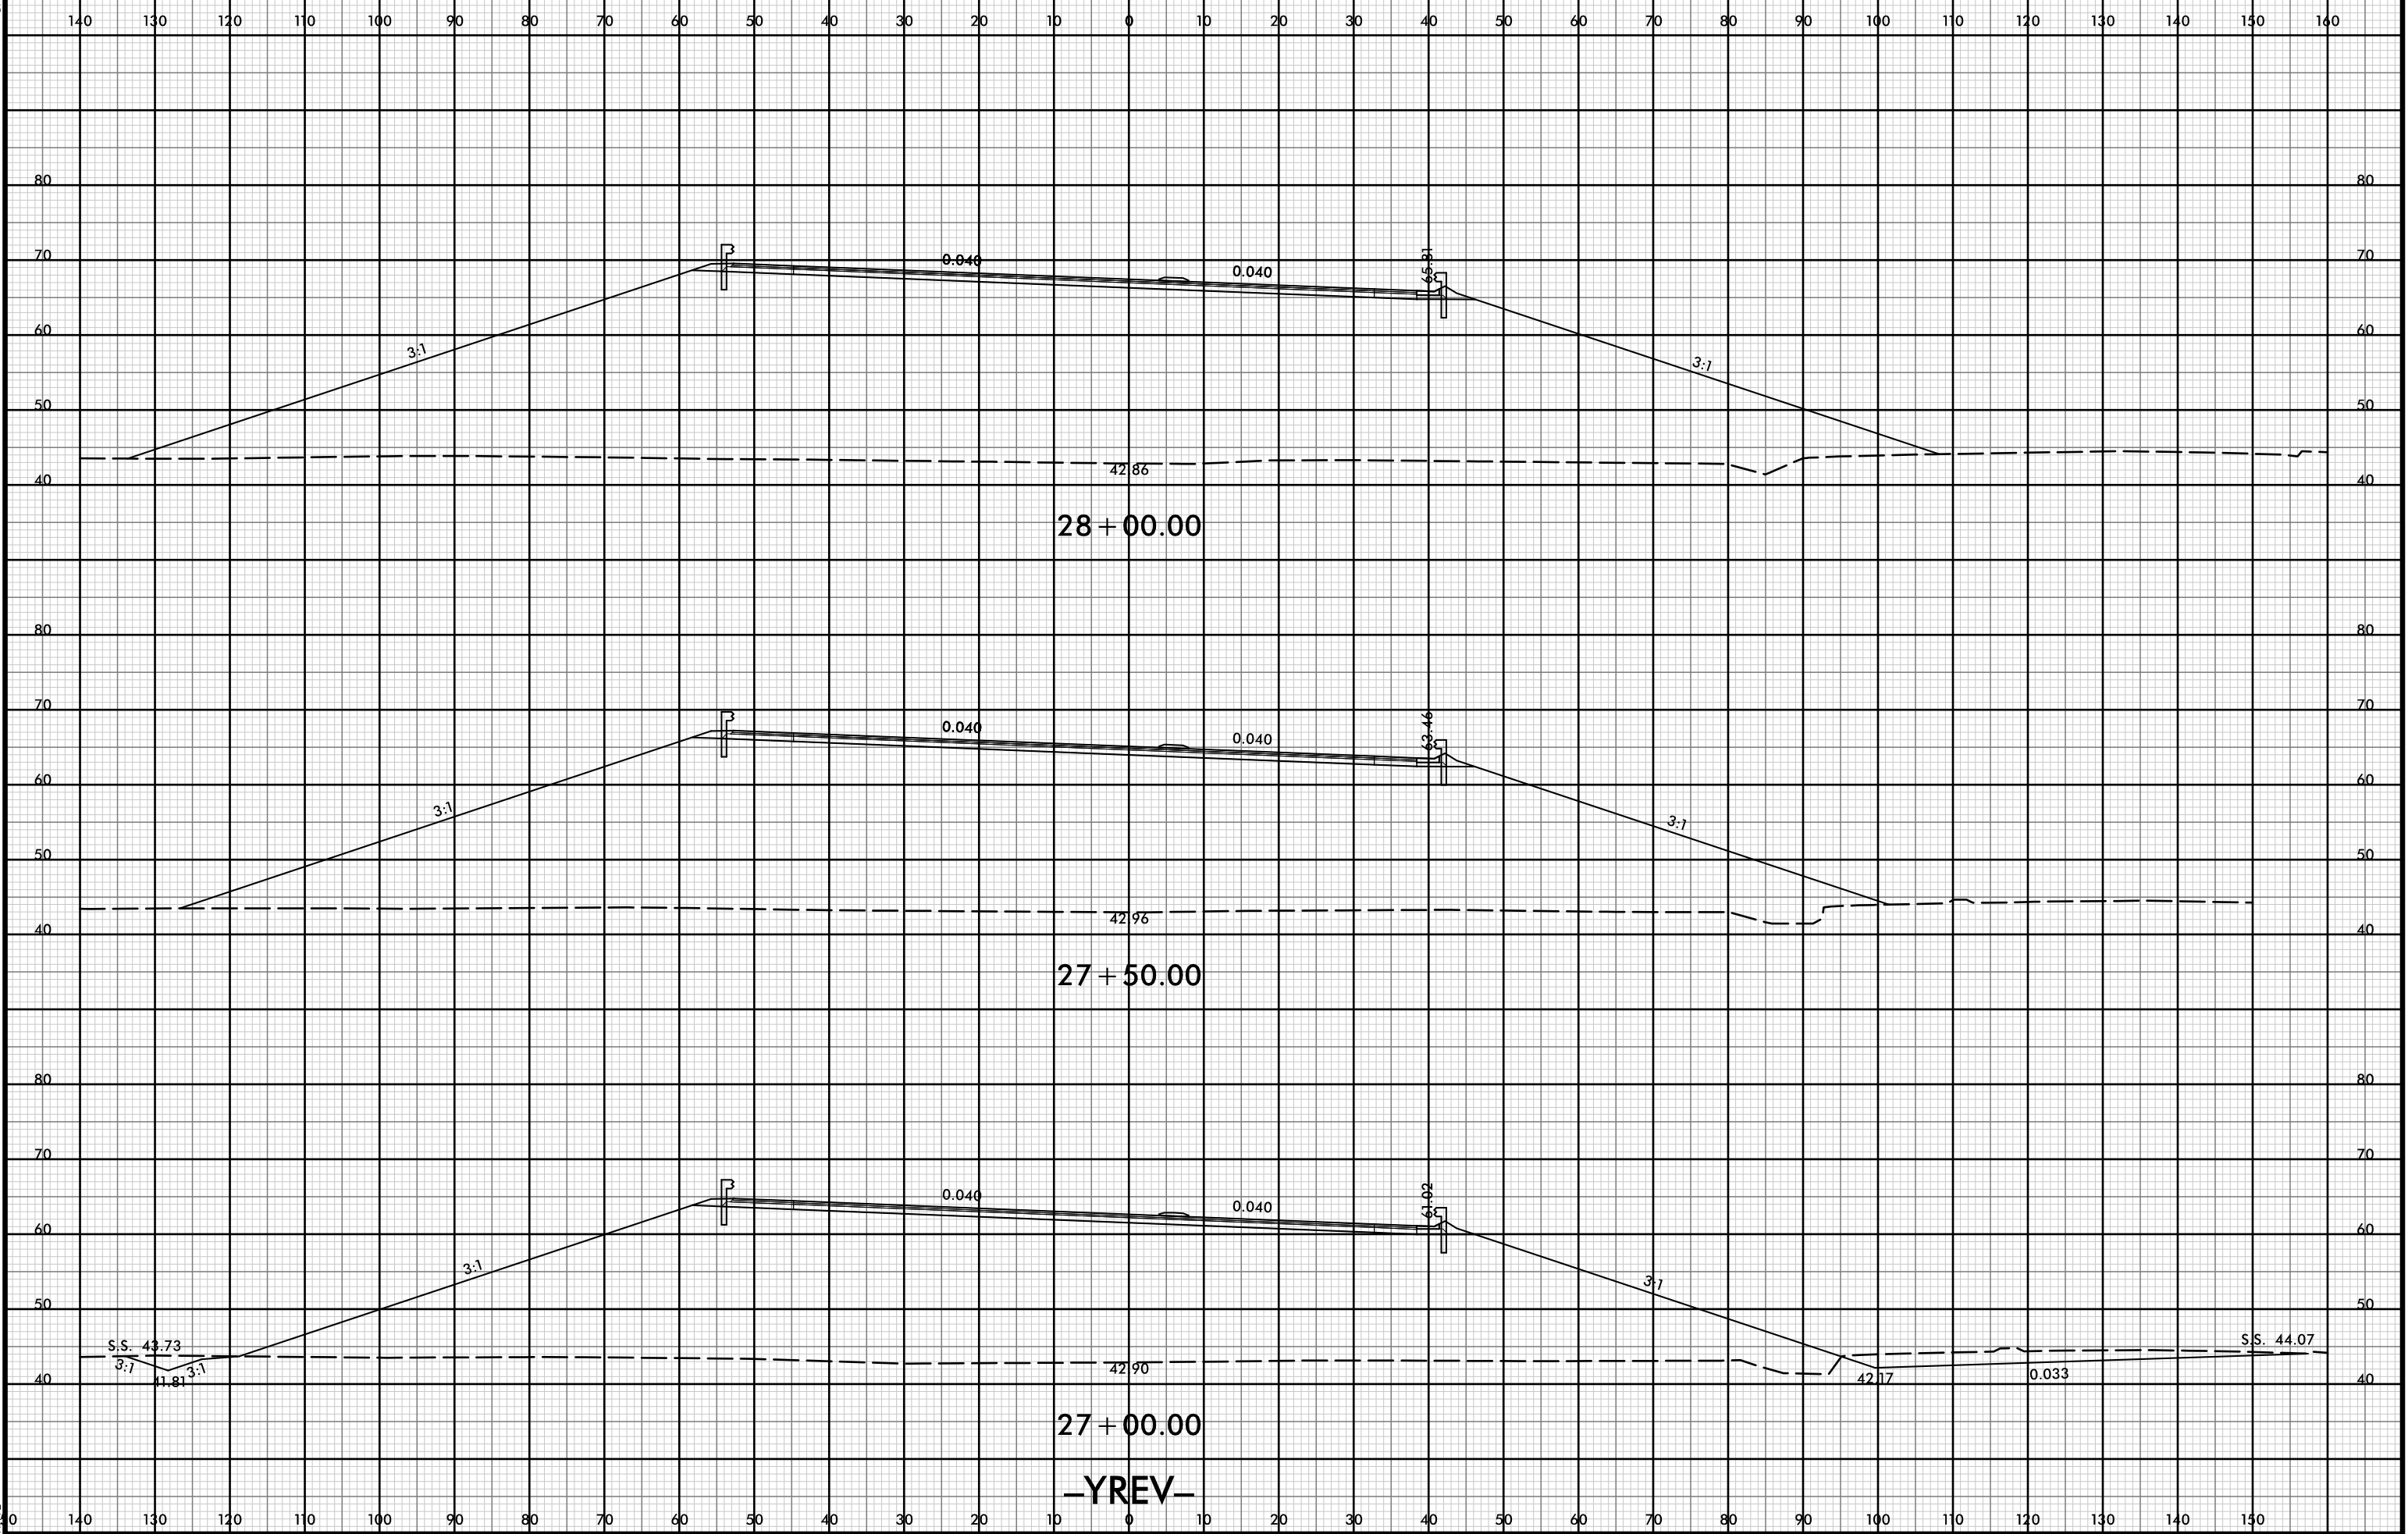

21-Jul-2021 10:47  
\\P01dwej\XSC\5021-rdy-xl-YREV.dgn  
HFB