


8/23/99



PROJ. REFERENCE NO.	SHEET NO.
R-5021	X-214

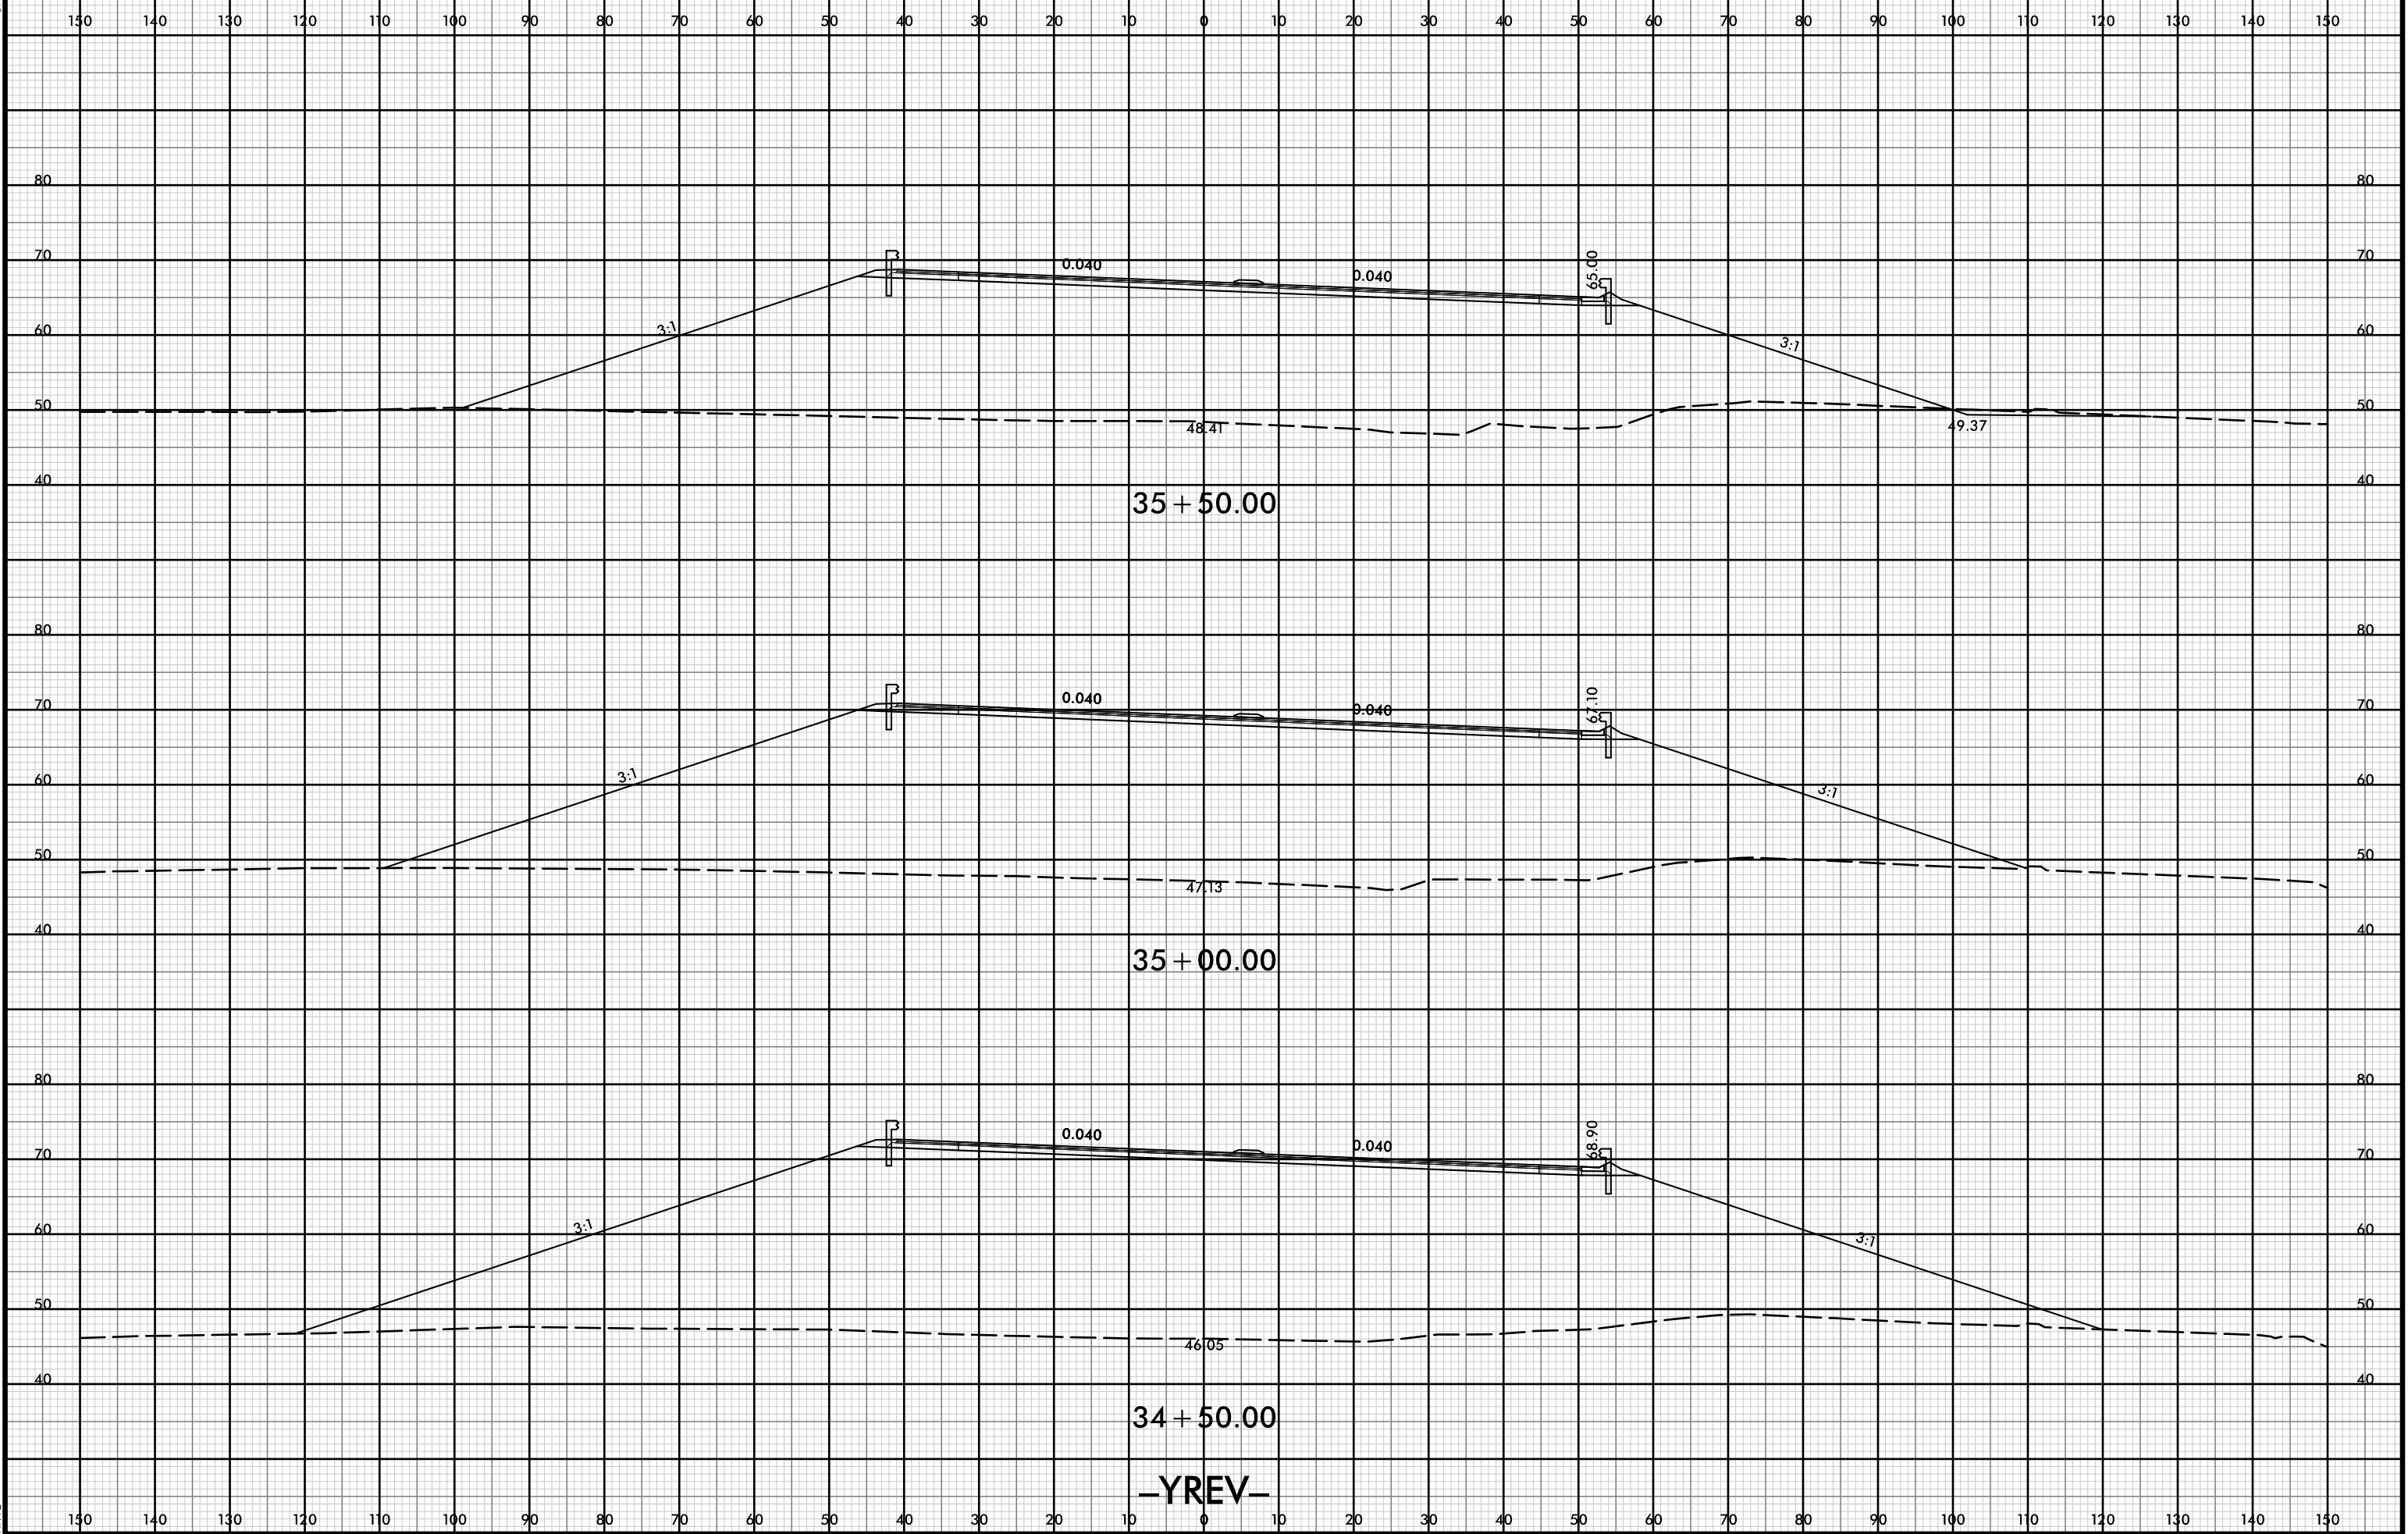

21-JUL-2021 10:47
\\P01dweu\XSC\5021-rdy-xpl-YREV.dgn
HNTB

-YREV-