


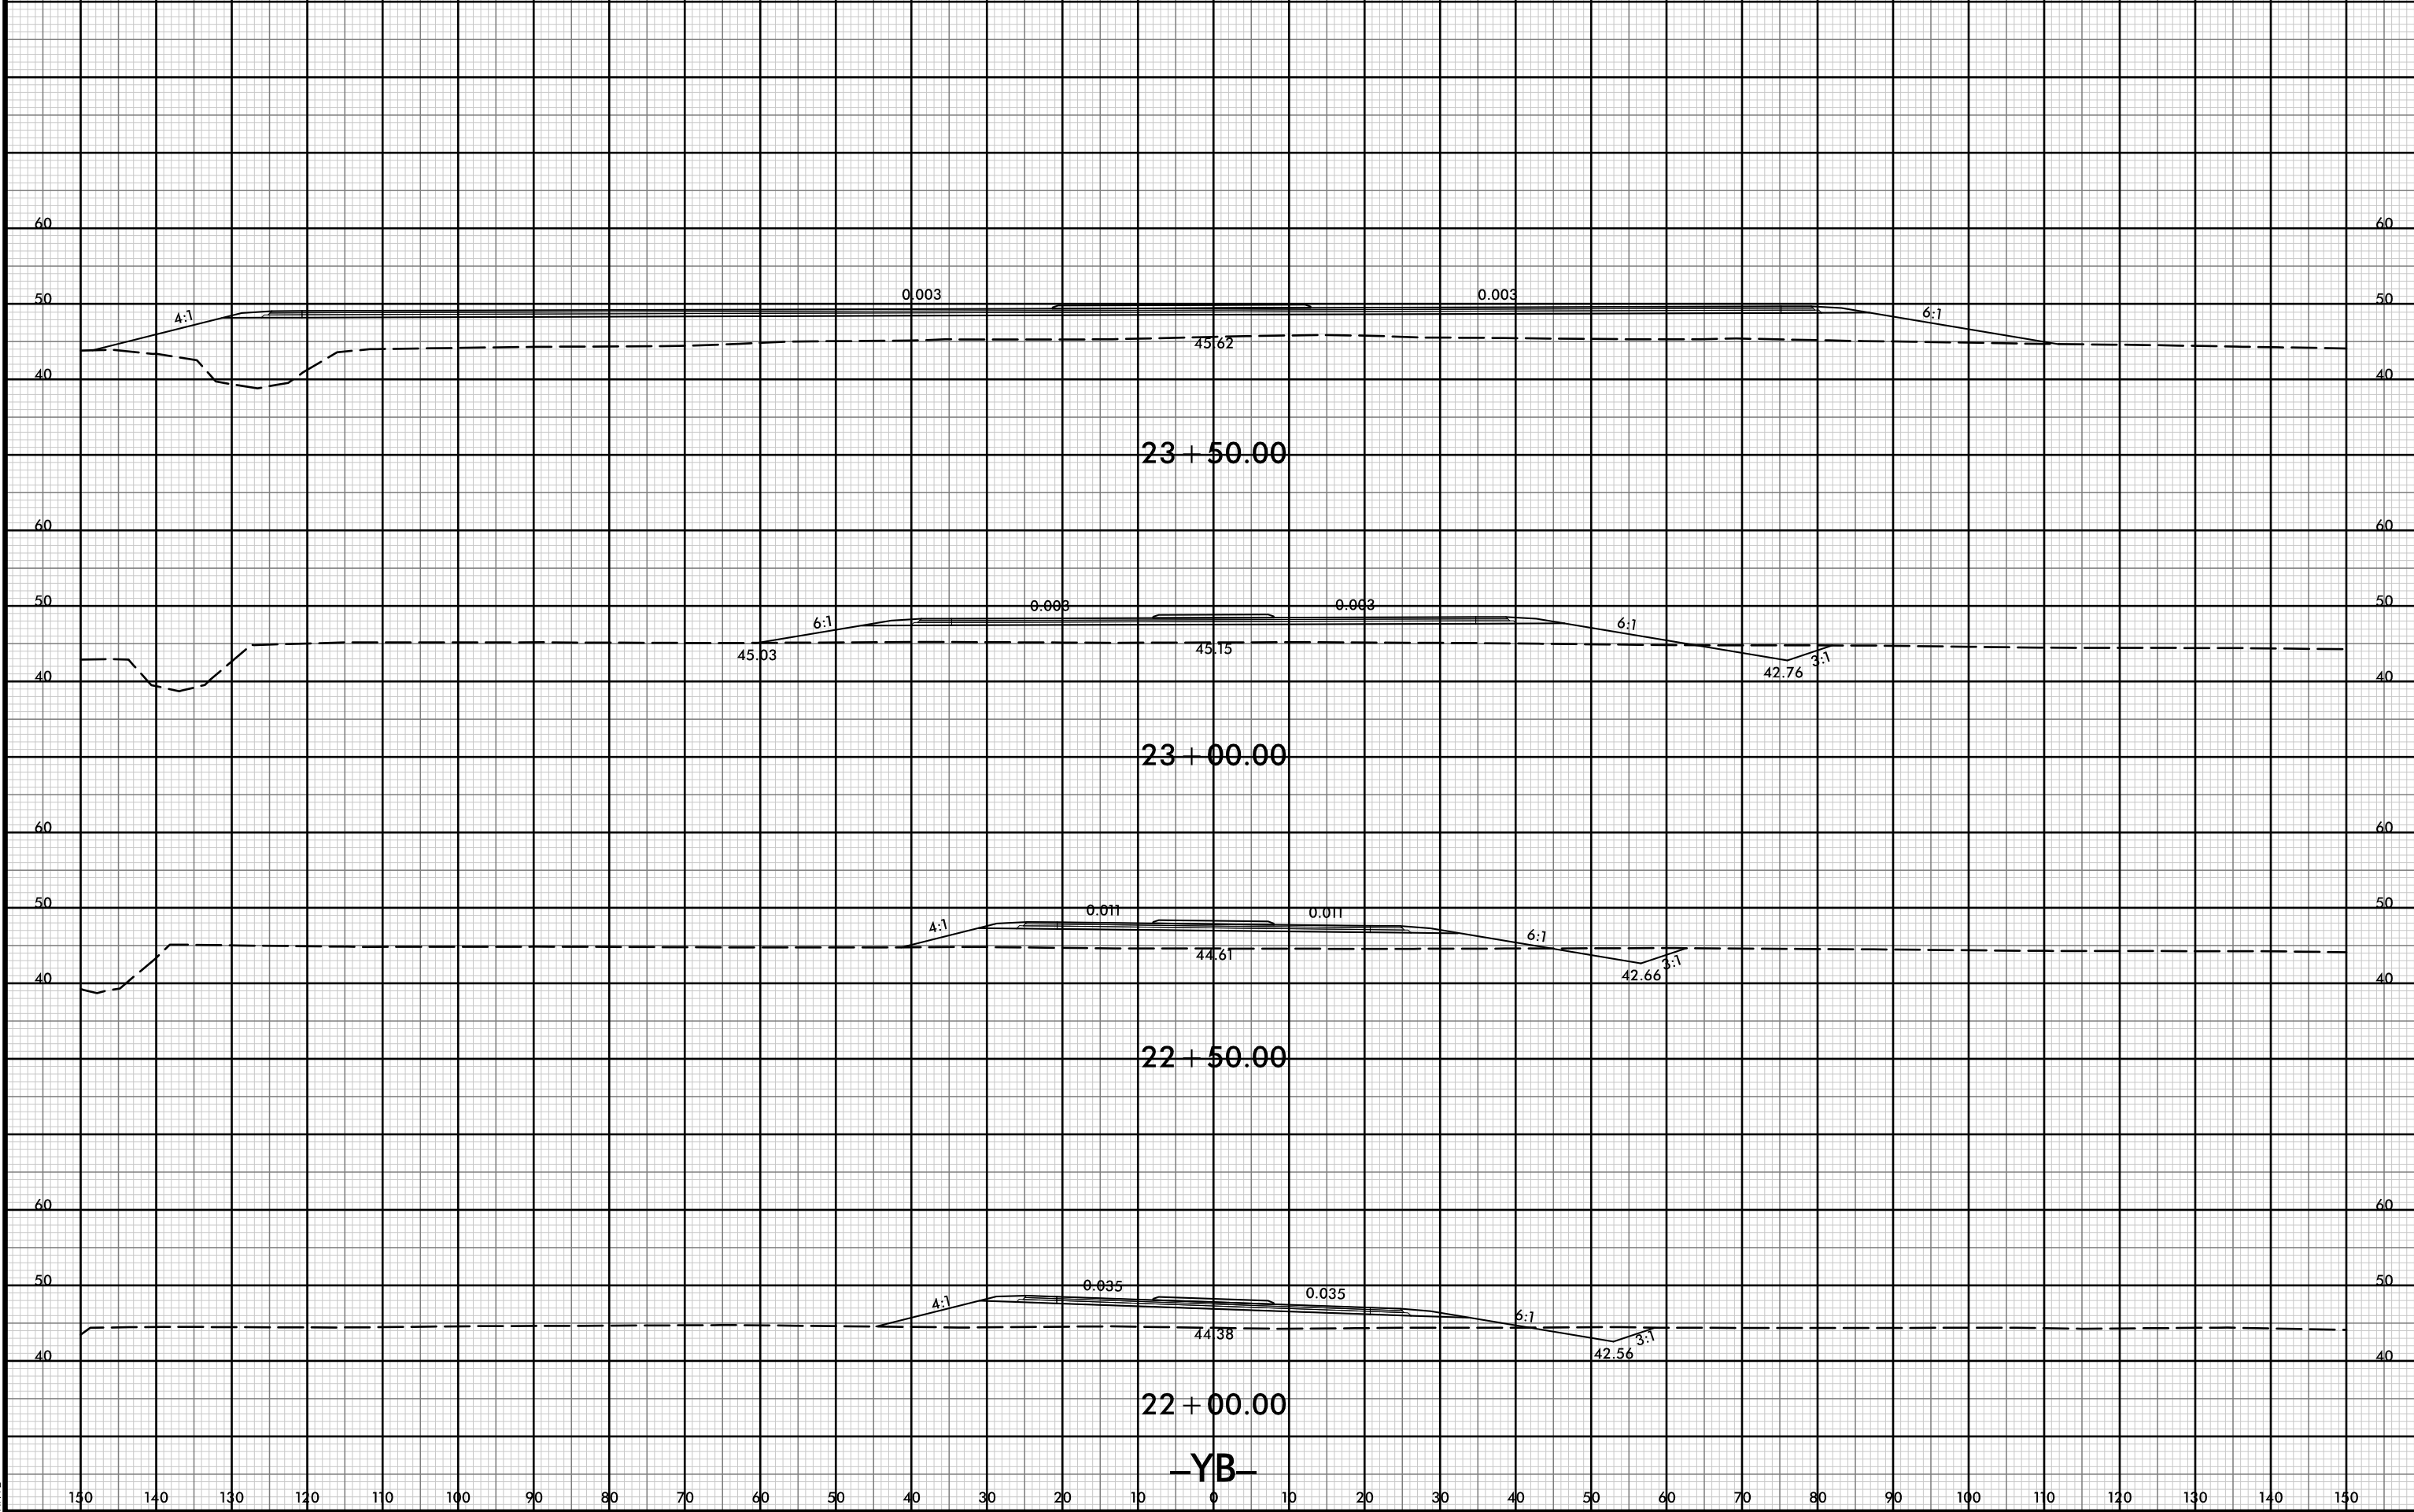

150 140 130 120 110 100 90 80 70 60 50 40 30 20 10 0 10 20 30 40 50 60 70 80 90 100 110 120 130 140 150



23 + 50.00

23 + 00.00

22 + 50.00

22 + 00.00

-YB-