


8/23/99



PROJ. REFERENCE NO.	SHEET NO.
R-5021	X-273

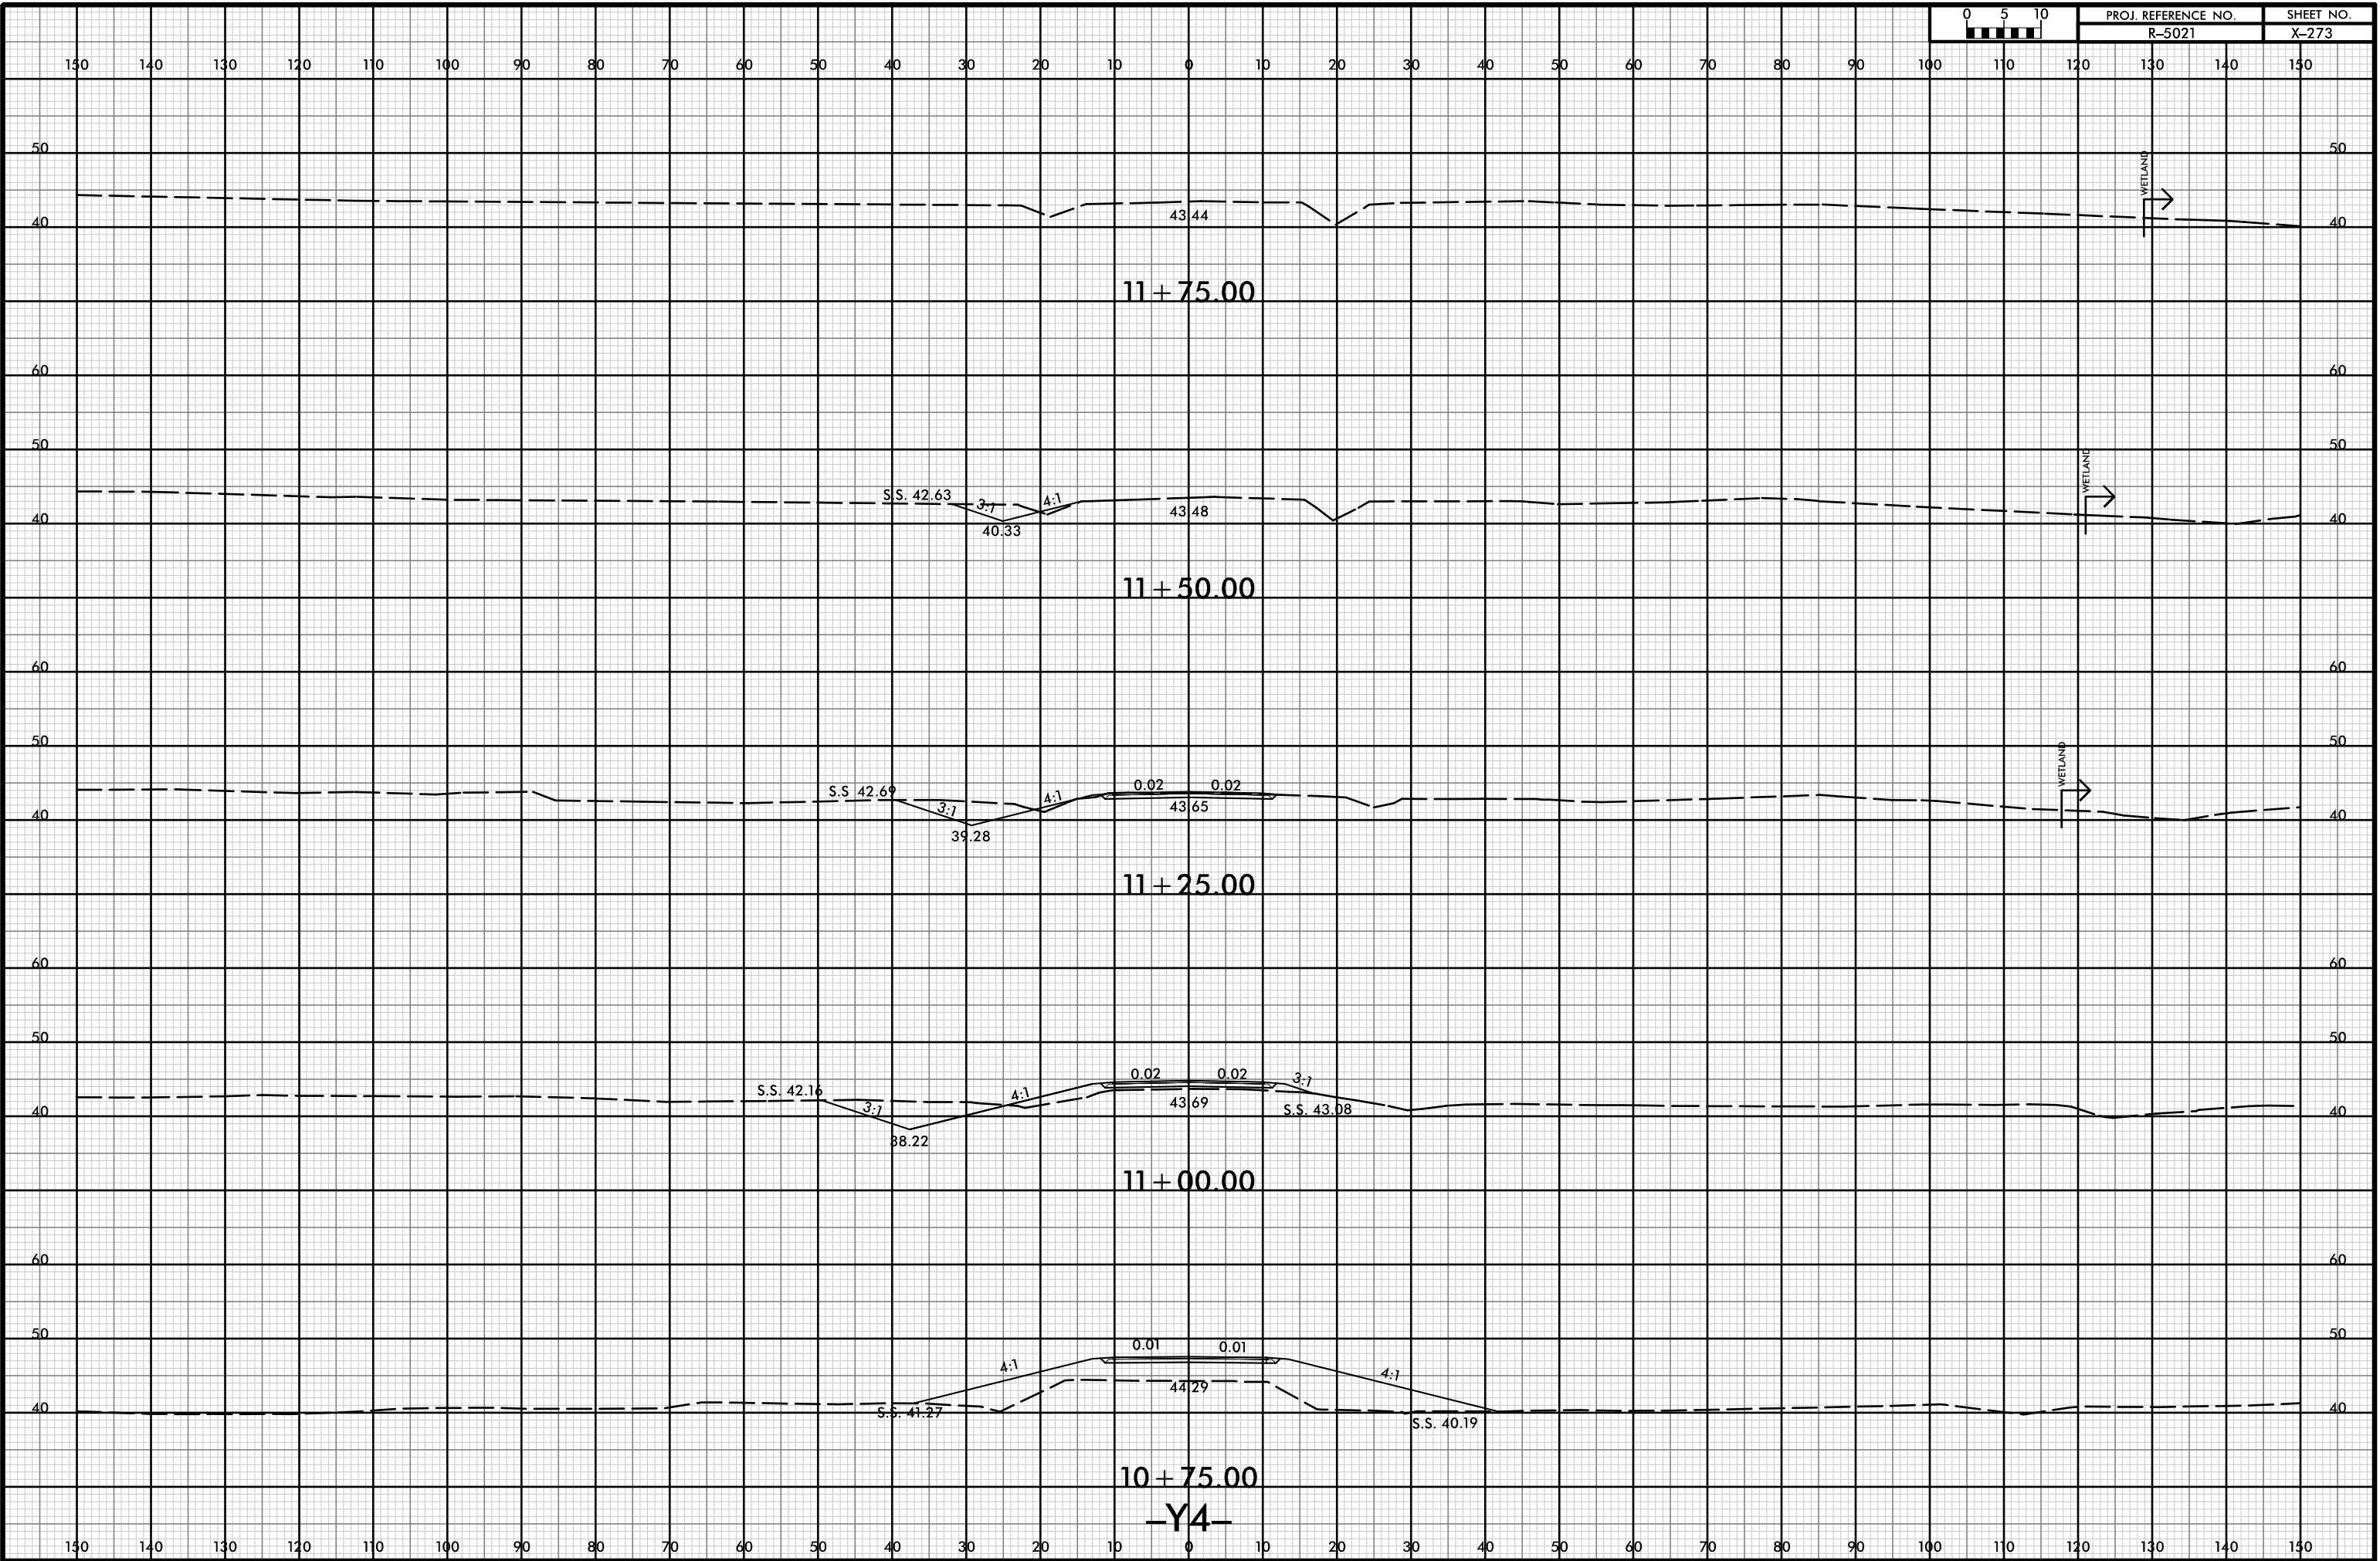

21-Jul-2021 10:38
R:\p\dawej\XSCA\5021-rdy-yp-l-y4.dgn
HTB