


8/23/99



PROJ. REFERENCE NO.
R-5021

SHEET NO.
X-280

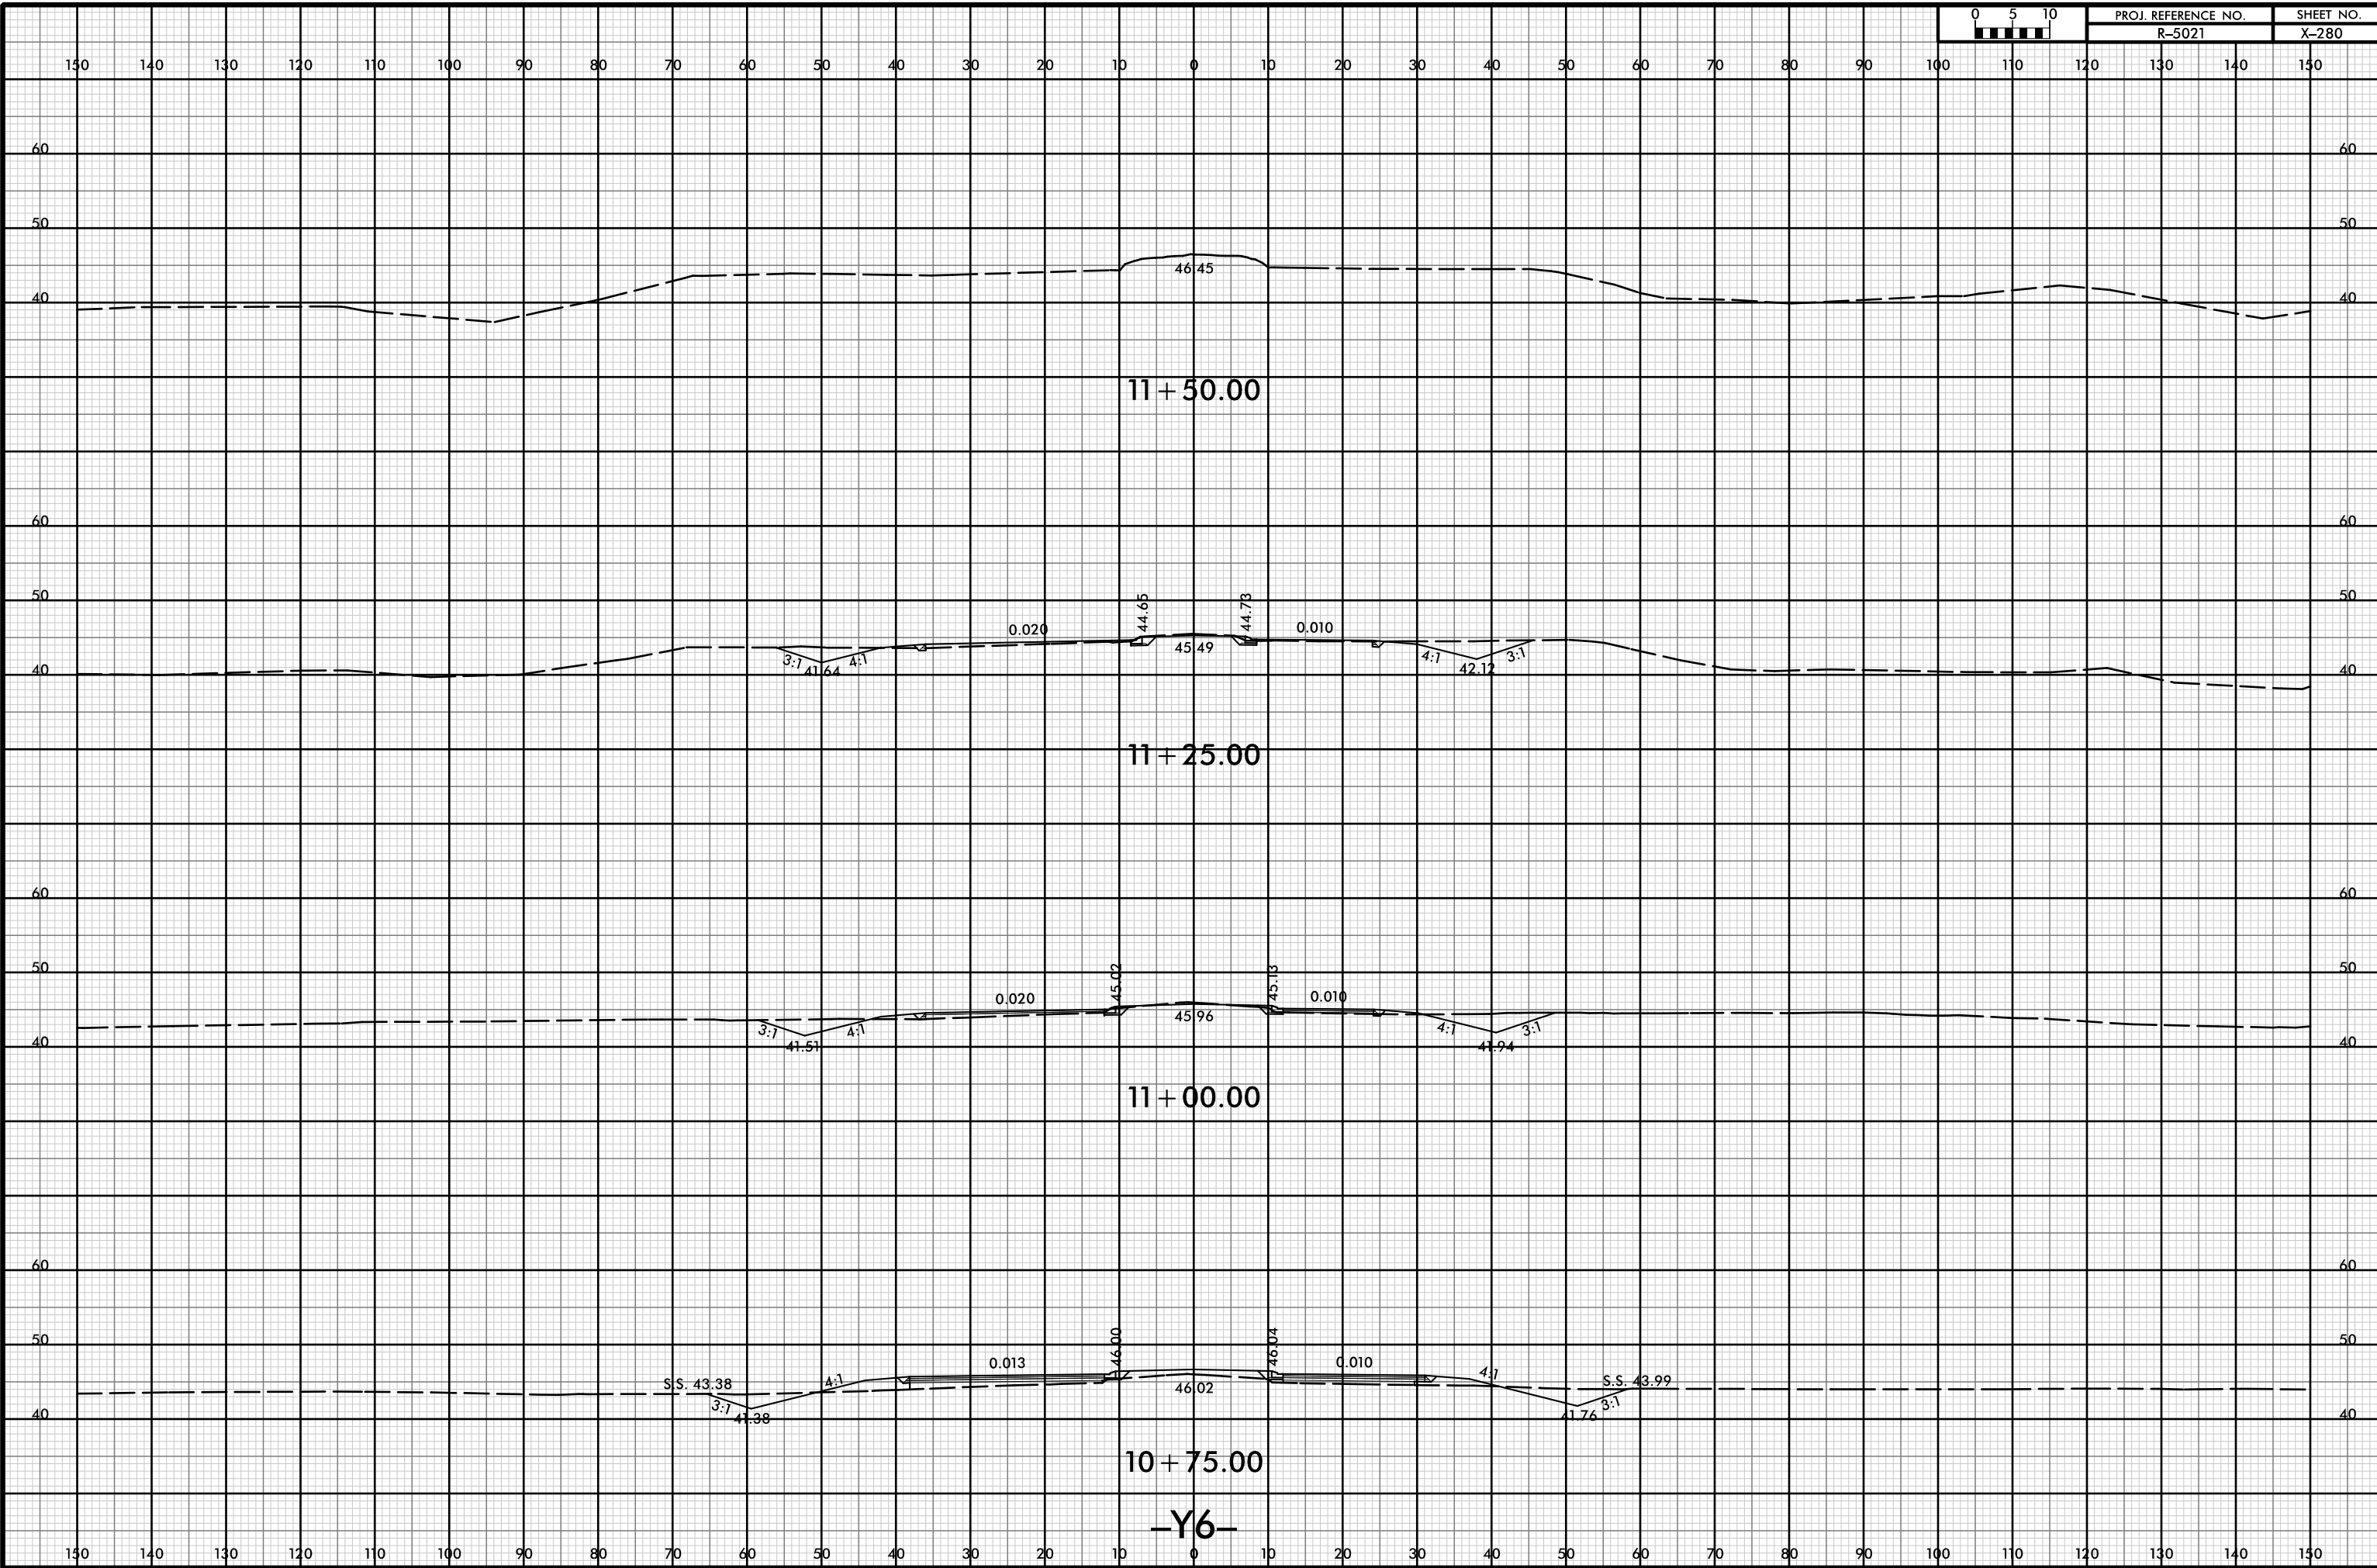

11+50.00

11+25.00

11+00.00

10+75.00

-Y6-

21-Jul-2021 10:38
 R:\p\dawej\XSCA\5021_rdy_xpl_Y6.dgn
 HNTB