


8/23/99



PROJ. REFERENCE NO.	SHEET NO.
R-5021	X-305

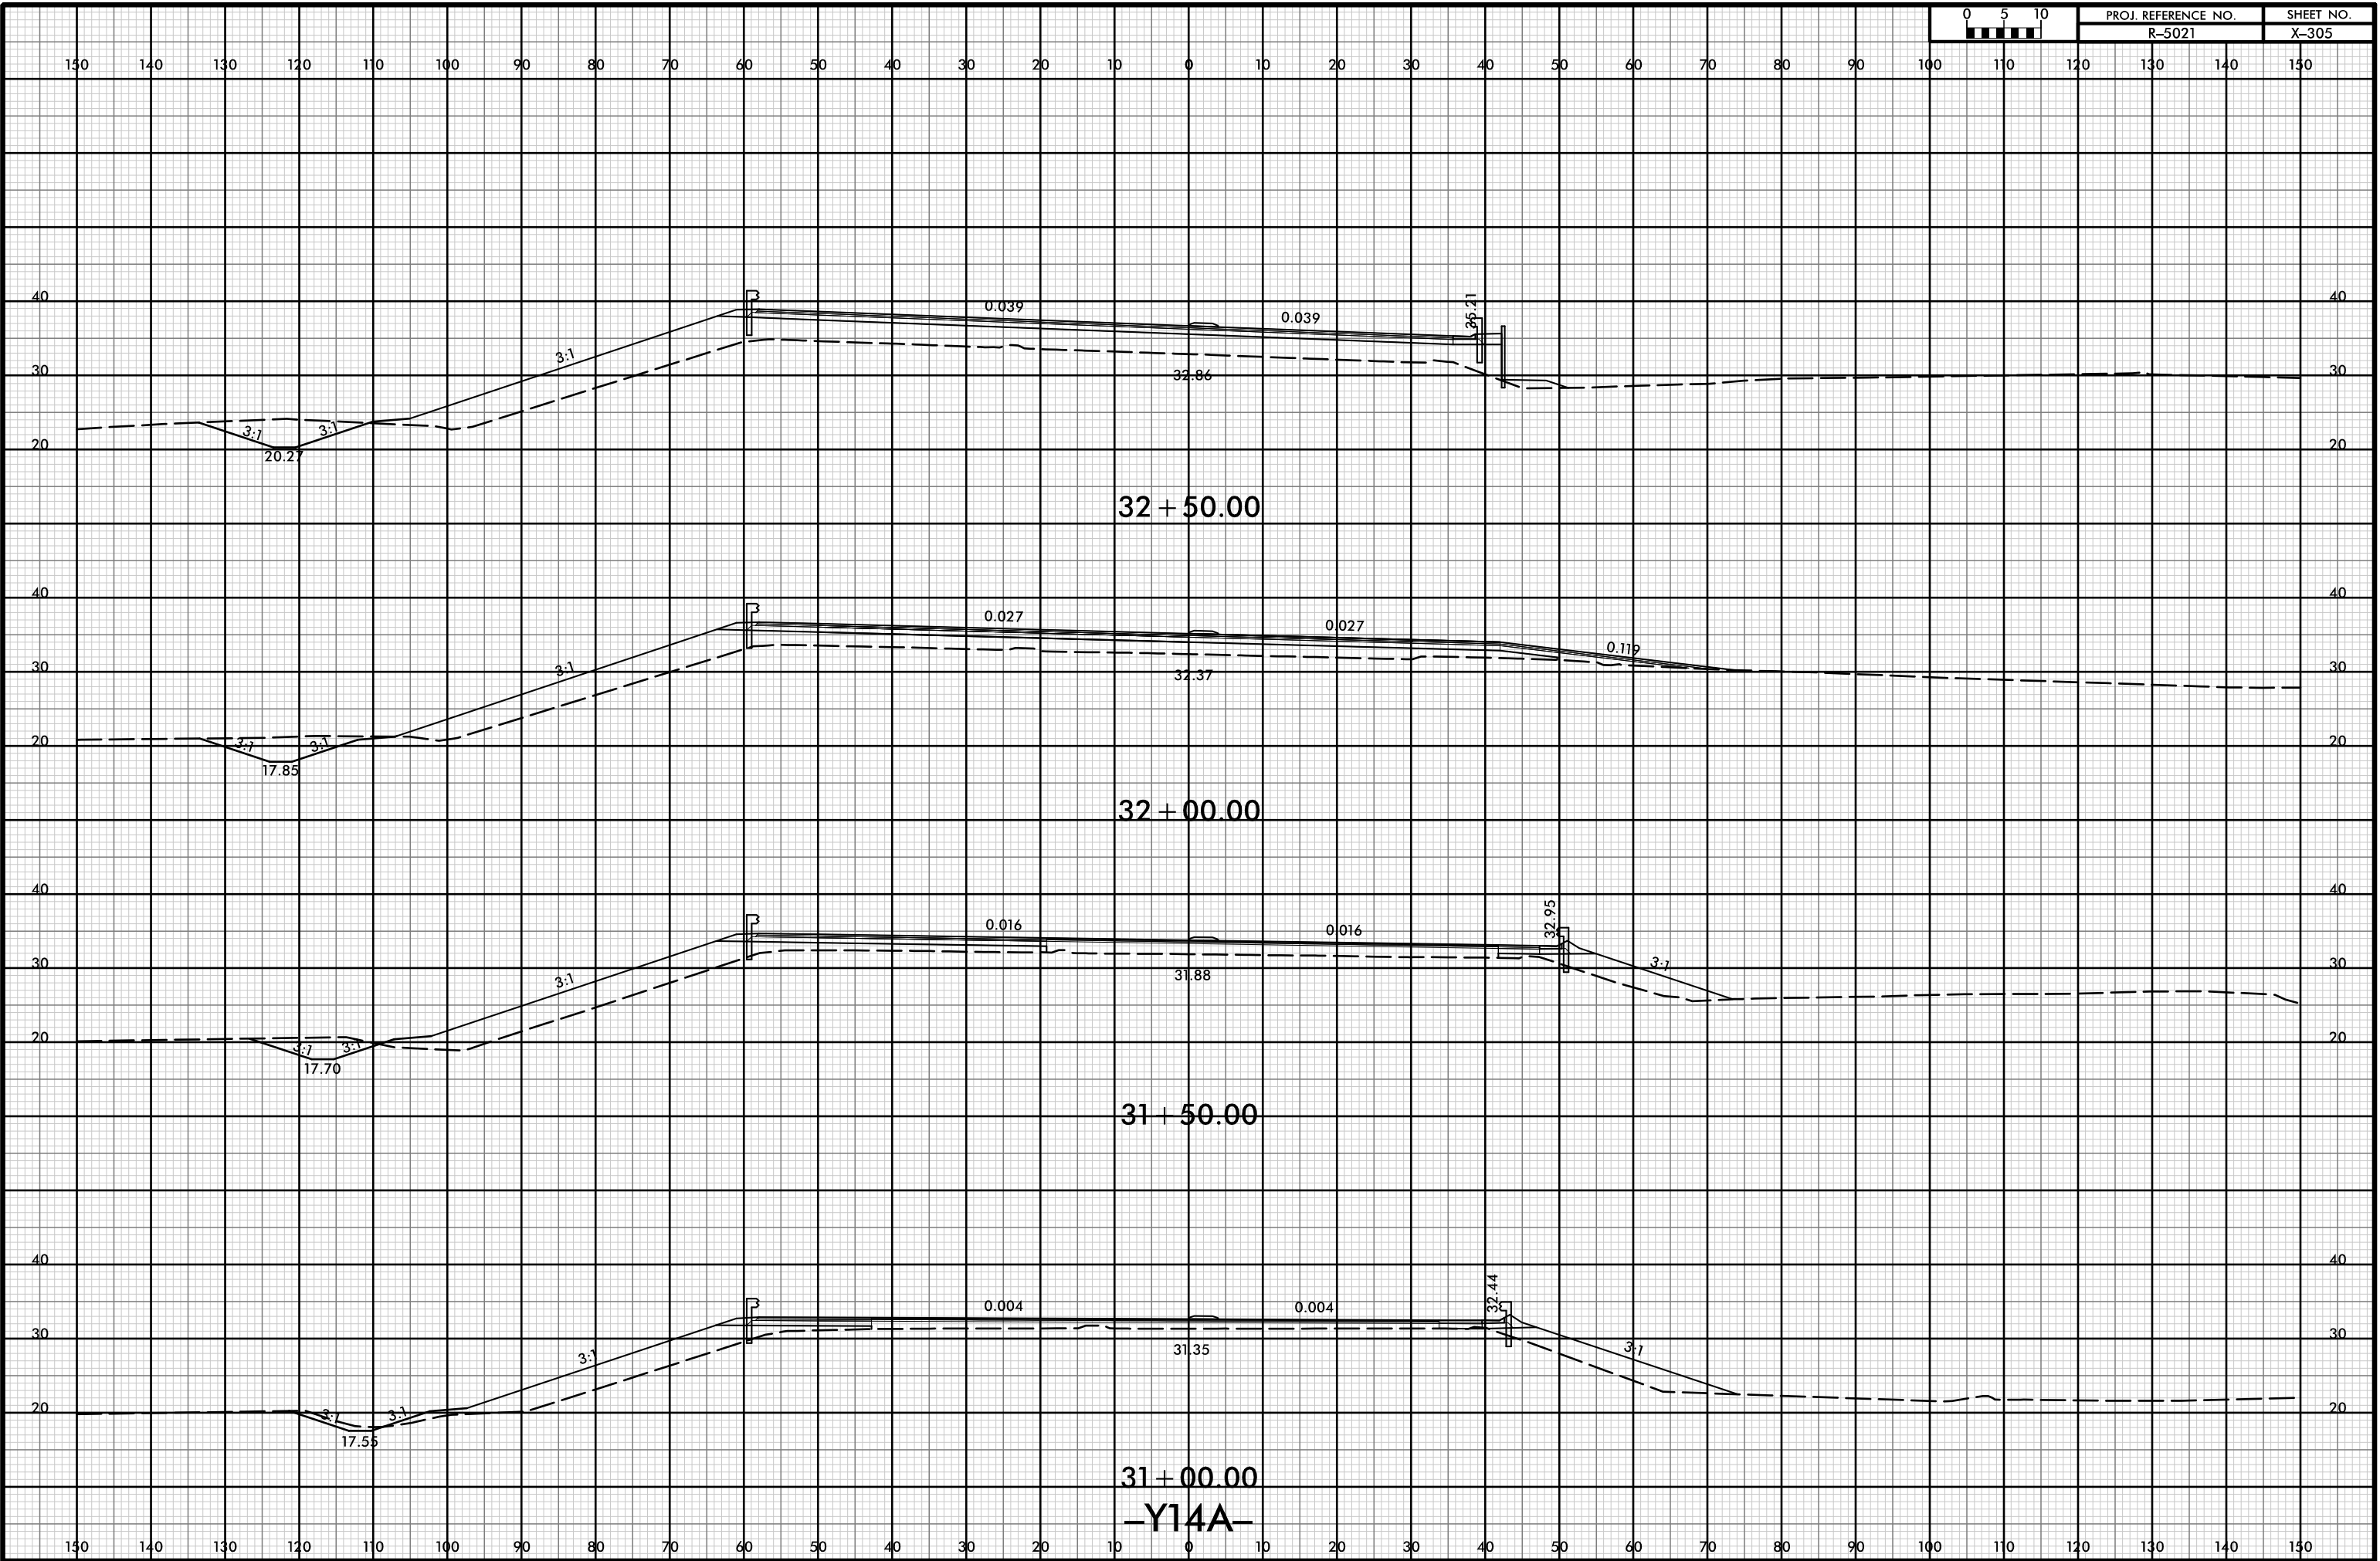

32 + 50.00

32 + 00.00

31 + 50.00

31 + 00.00

-Y14A-

21-Jul-2021 10:39
P:\Roadway\XSCA\5021-rdy-yp-l-Y14A.dgn
HNTB