


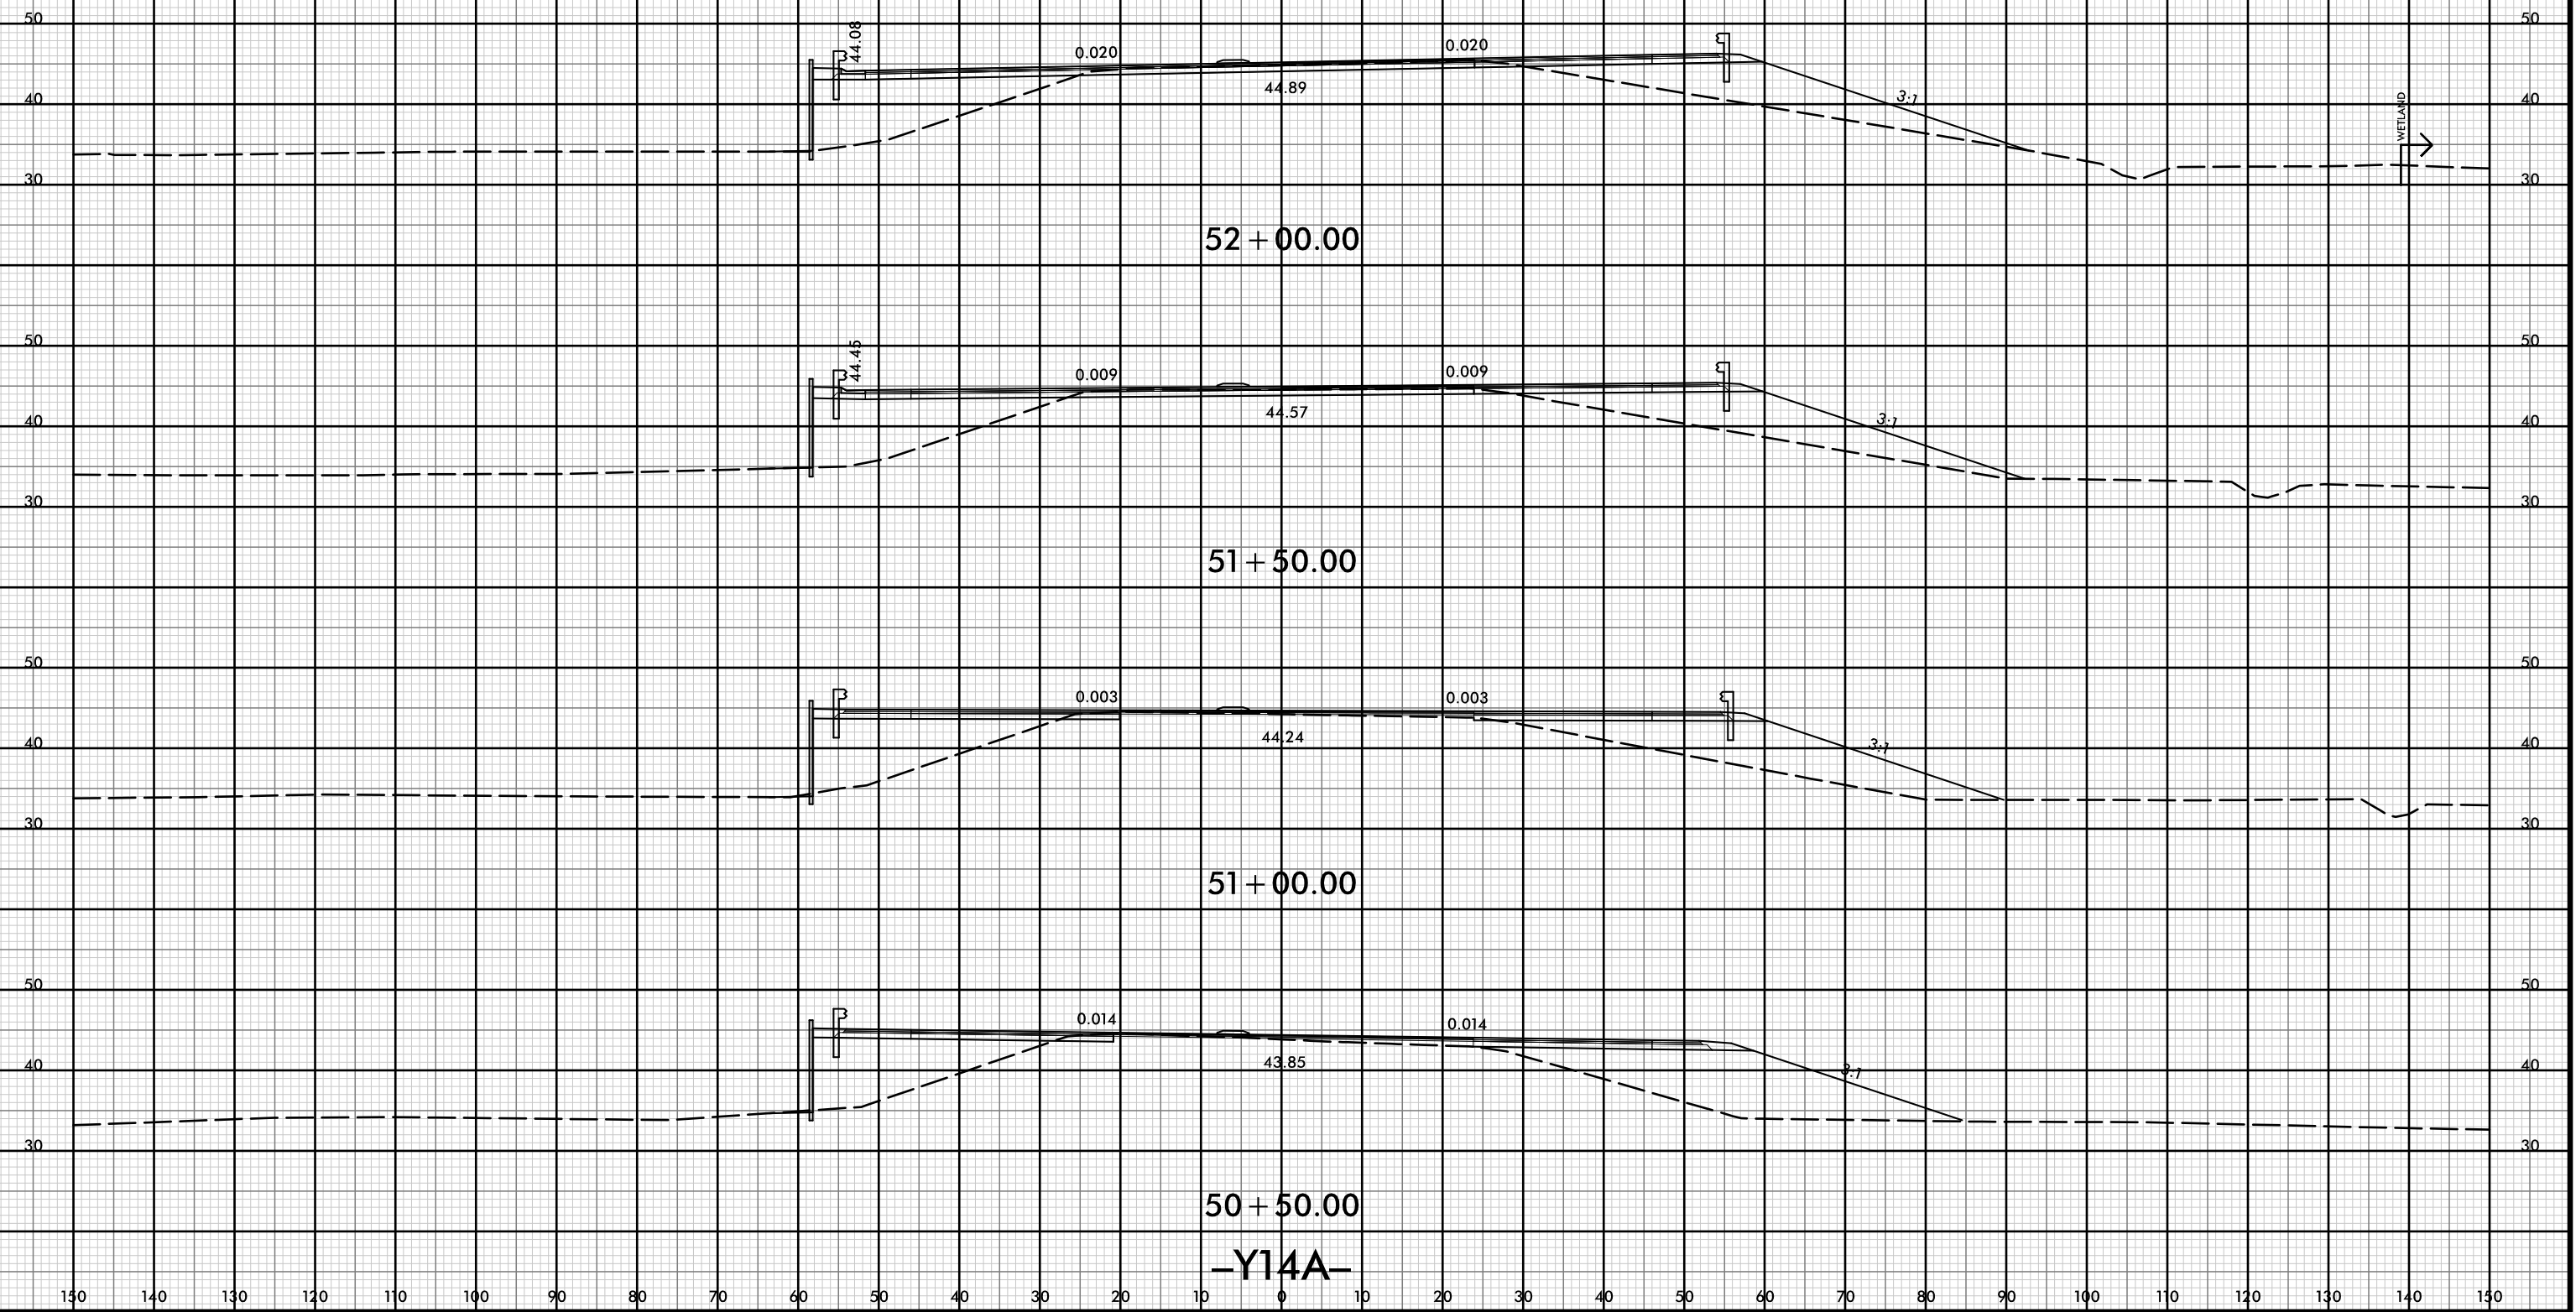

150 140 130 120 110 100 90 80 70 60 50 40 30 20 10 0 10 20 30 40 50 60 70 80 90 100 110 120 130 140 150



52 + 00.00

51 + 50.00

51 + 00.00

50 + 50.00

-Y14A-

WETLAND