




150 140 130 120 110 100 90 80 70 60 50 40 30 20 10 0 10 20 30 40 50 60 70 80 90 100 110 120 130 140 150

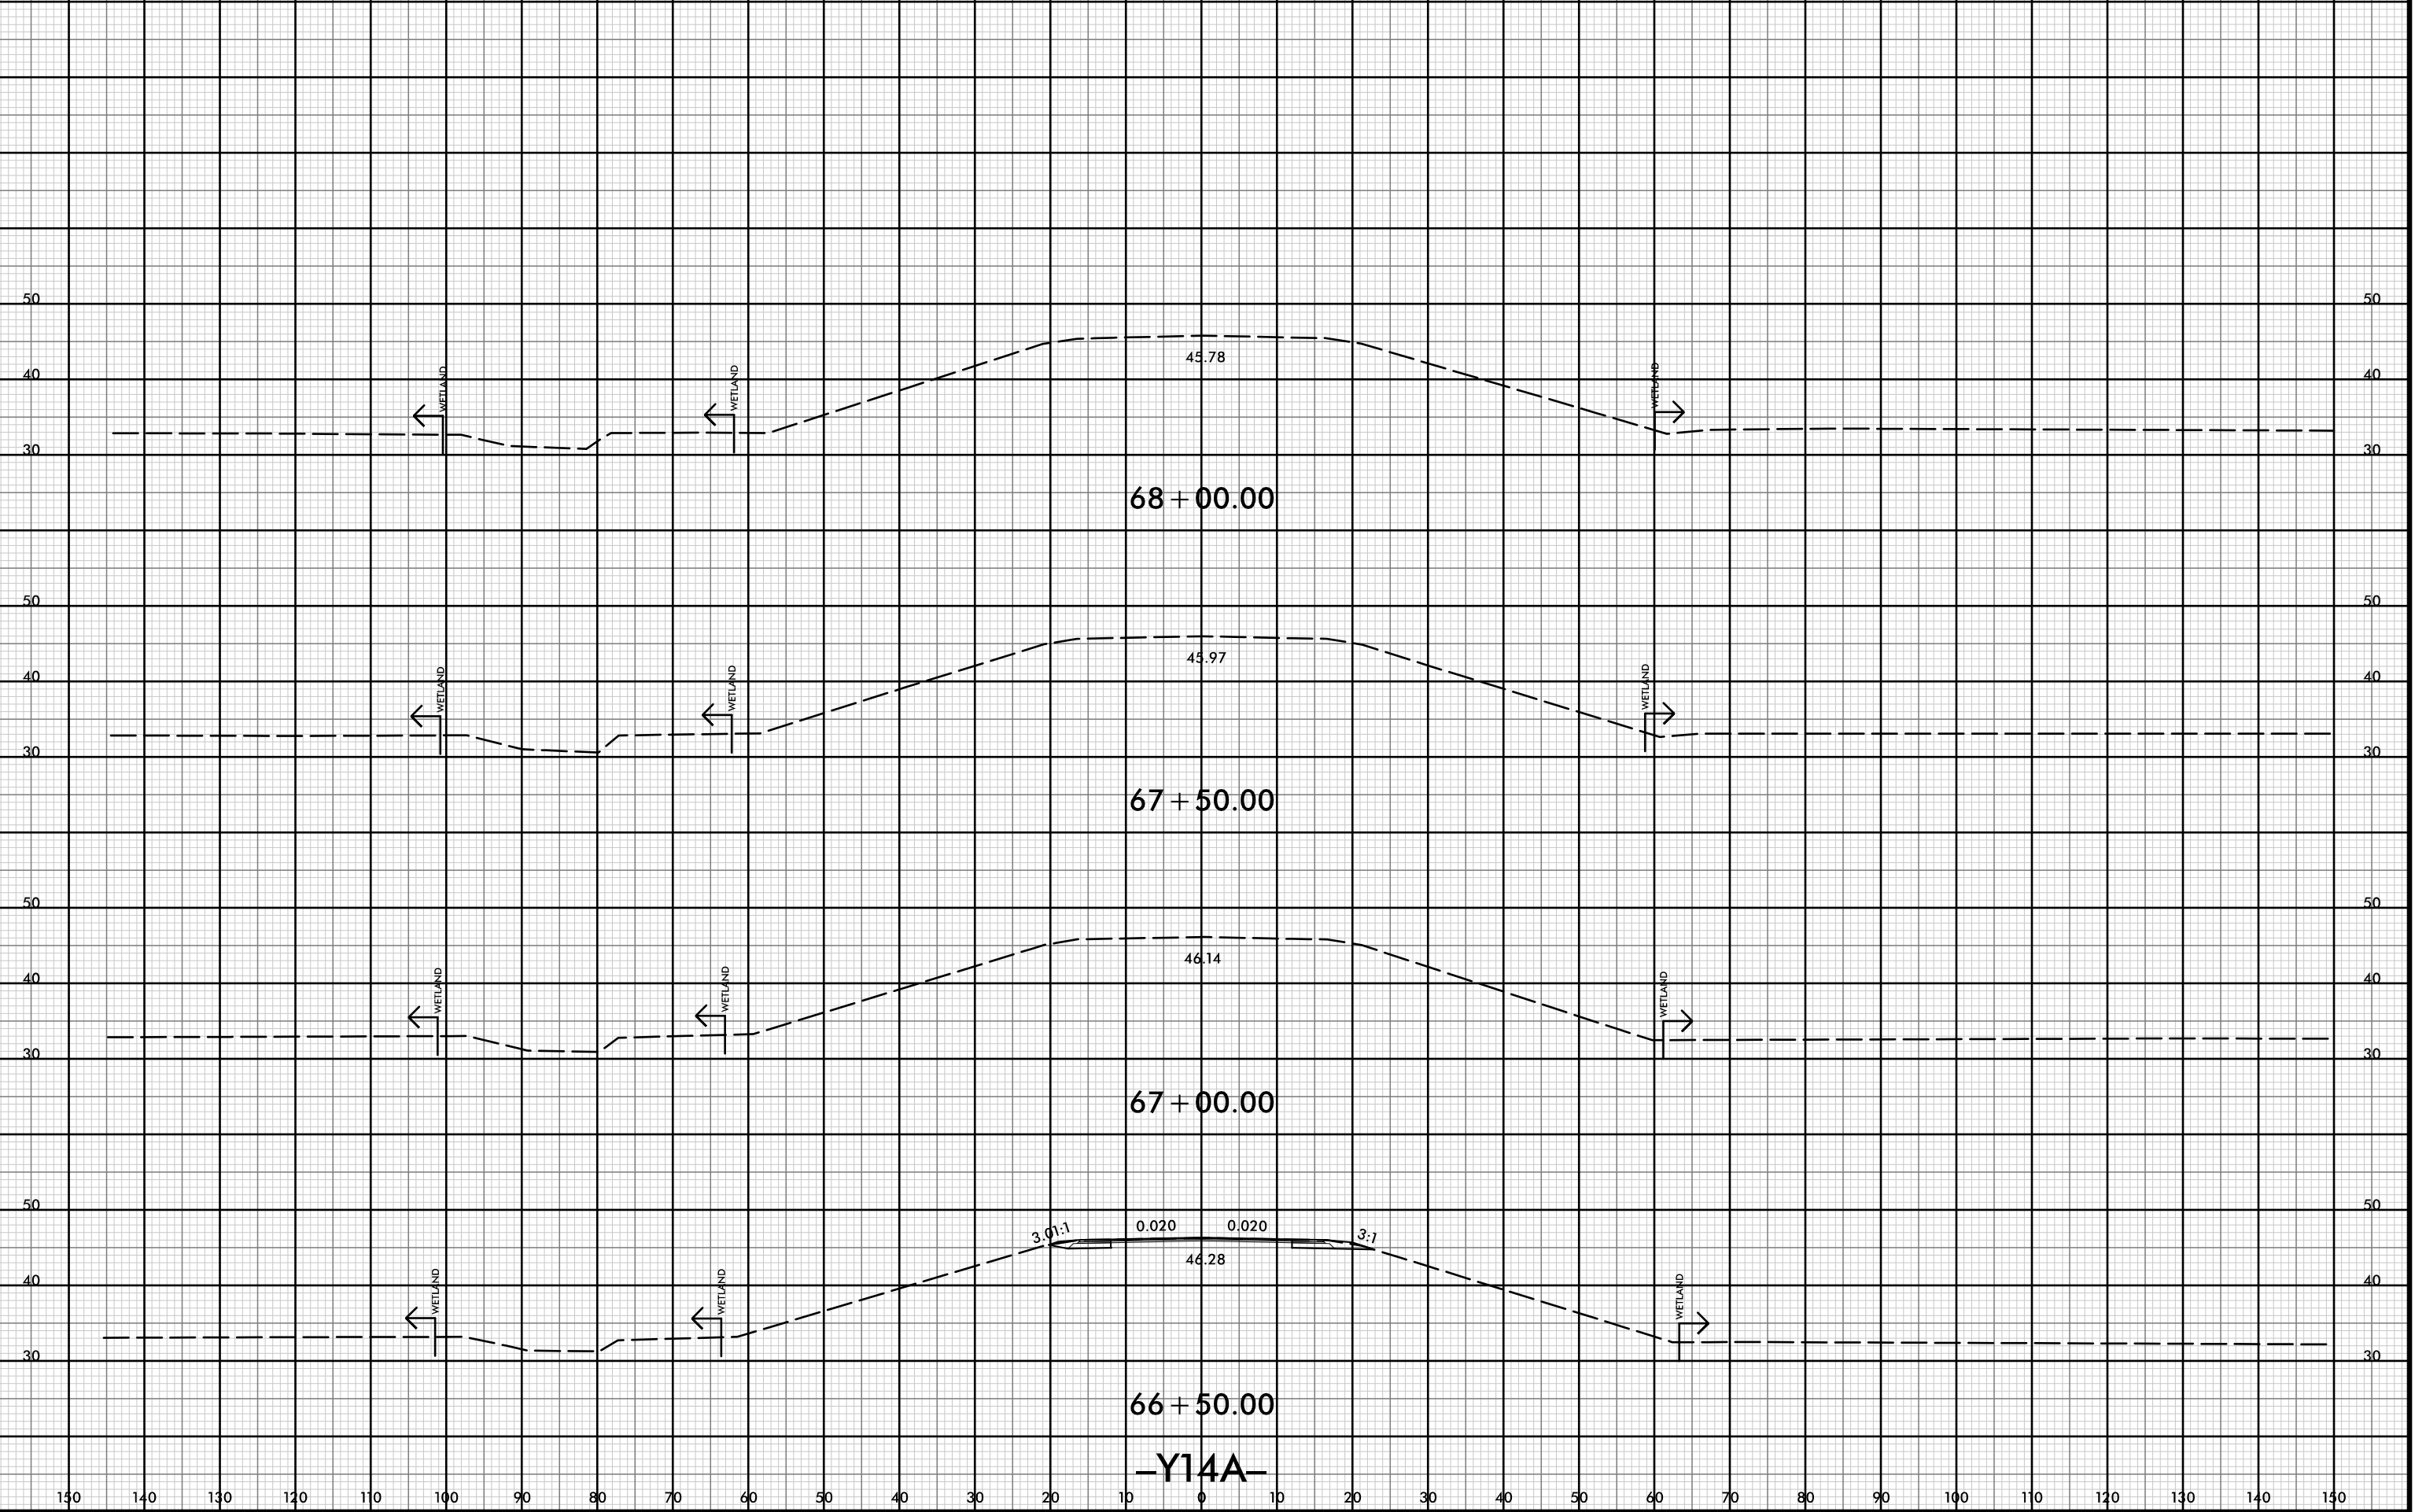

45.78  
68 + 00.00

45.97  
67 + 50.00

46.14  
67 + 00.00

3.01:1 0.020 0.020 3:1  
46.28  
66 + 50.00

-Y14A-

WETLAND

WETLAND

WETLAND

WETLAND

WETLAND

WETLAND

WETLAND

WETLAND

WETLAND

WETLAND

WETLAND

WETLAND