


8/23/99



PROJ. REFERENCE NO. R-5021	SHEET NO. X-326
-------------------------------	--------------------

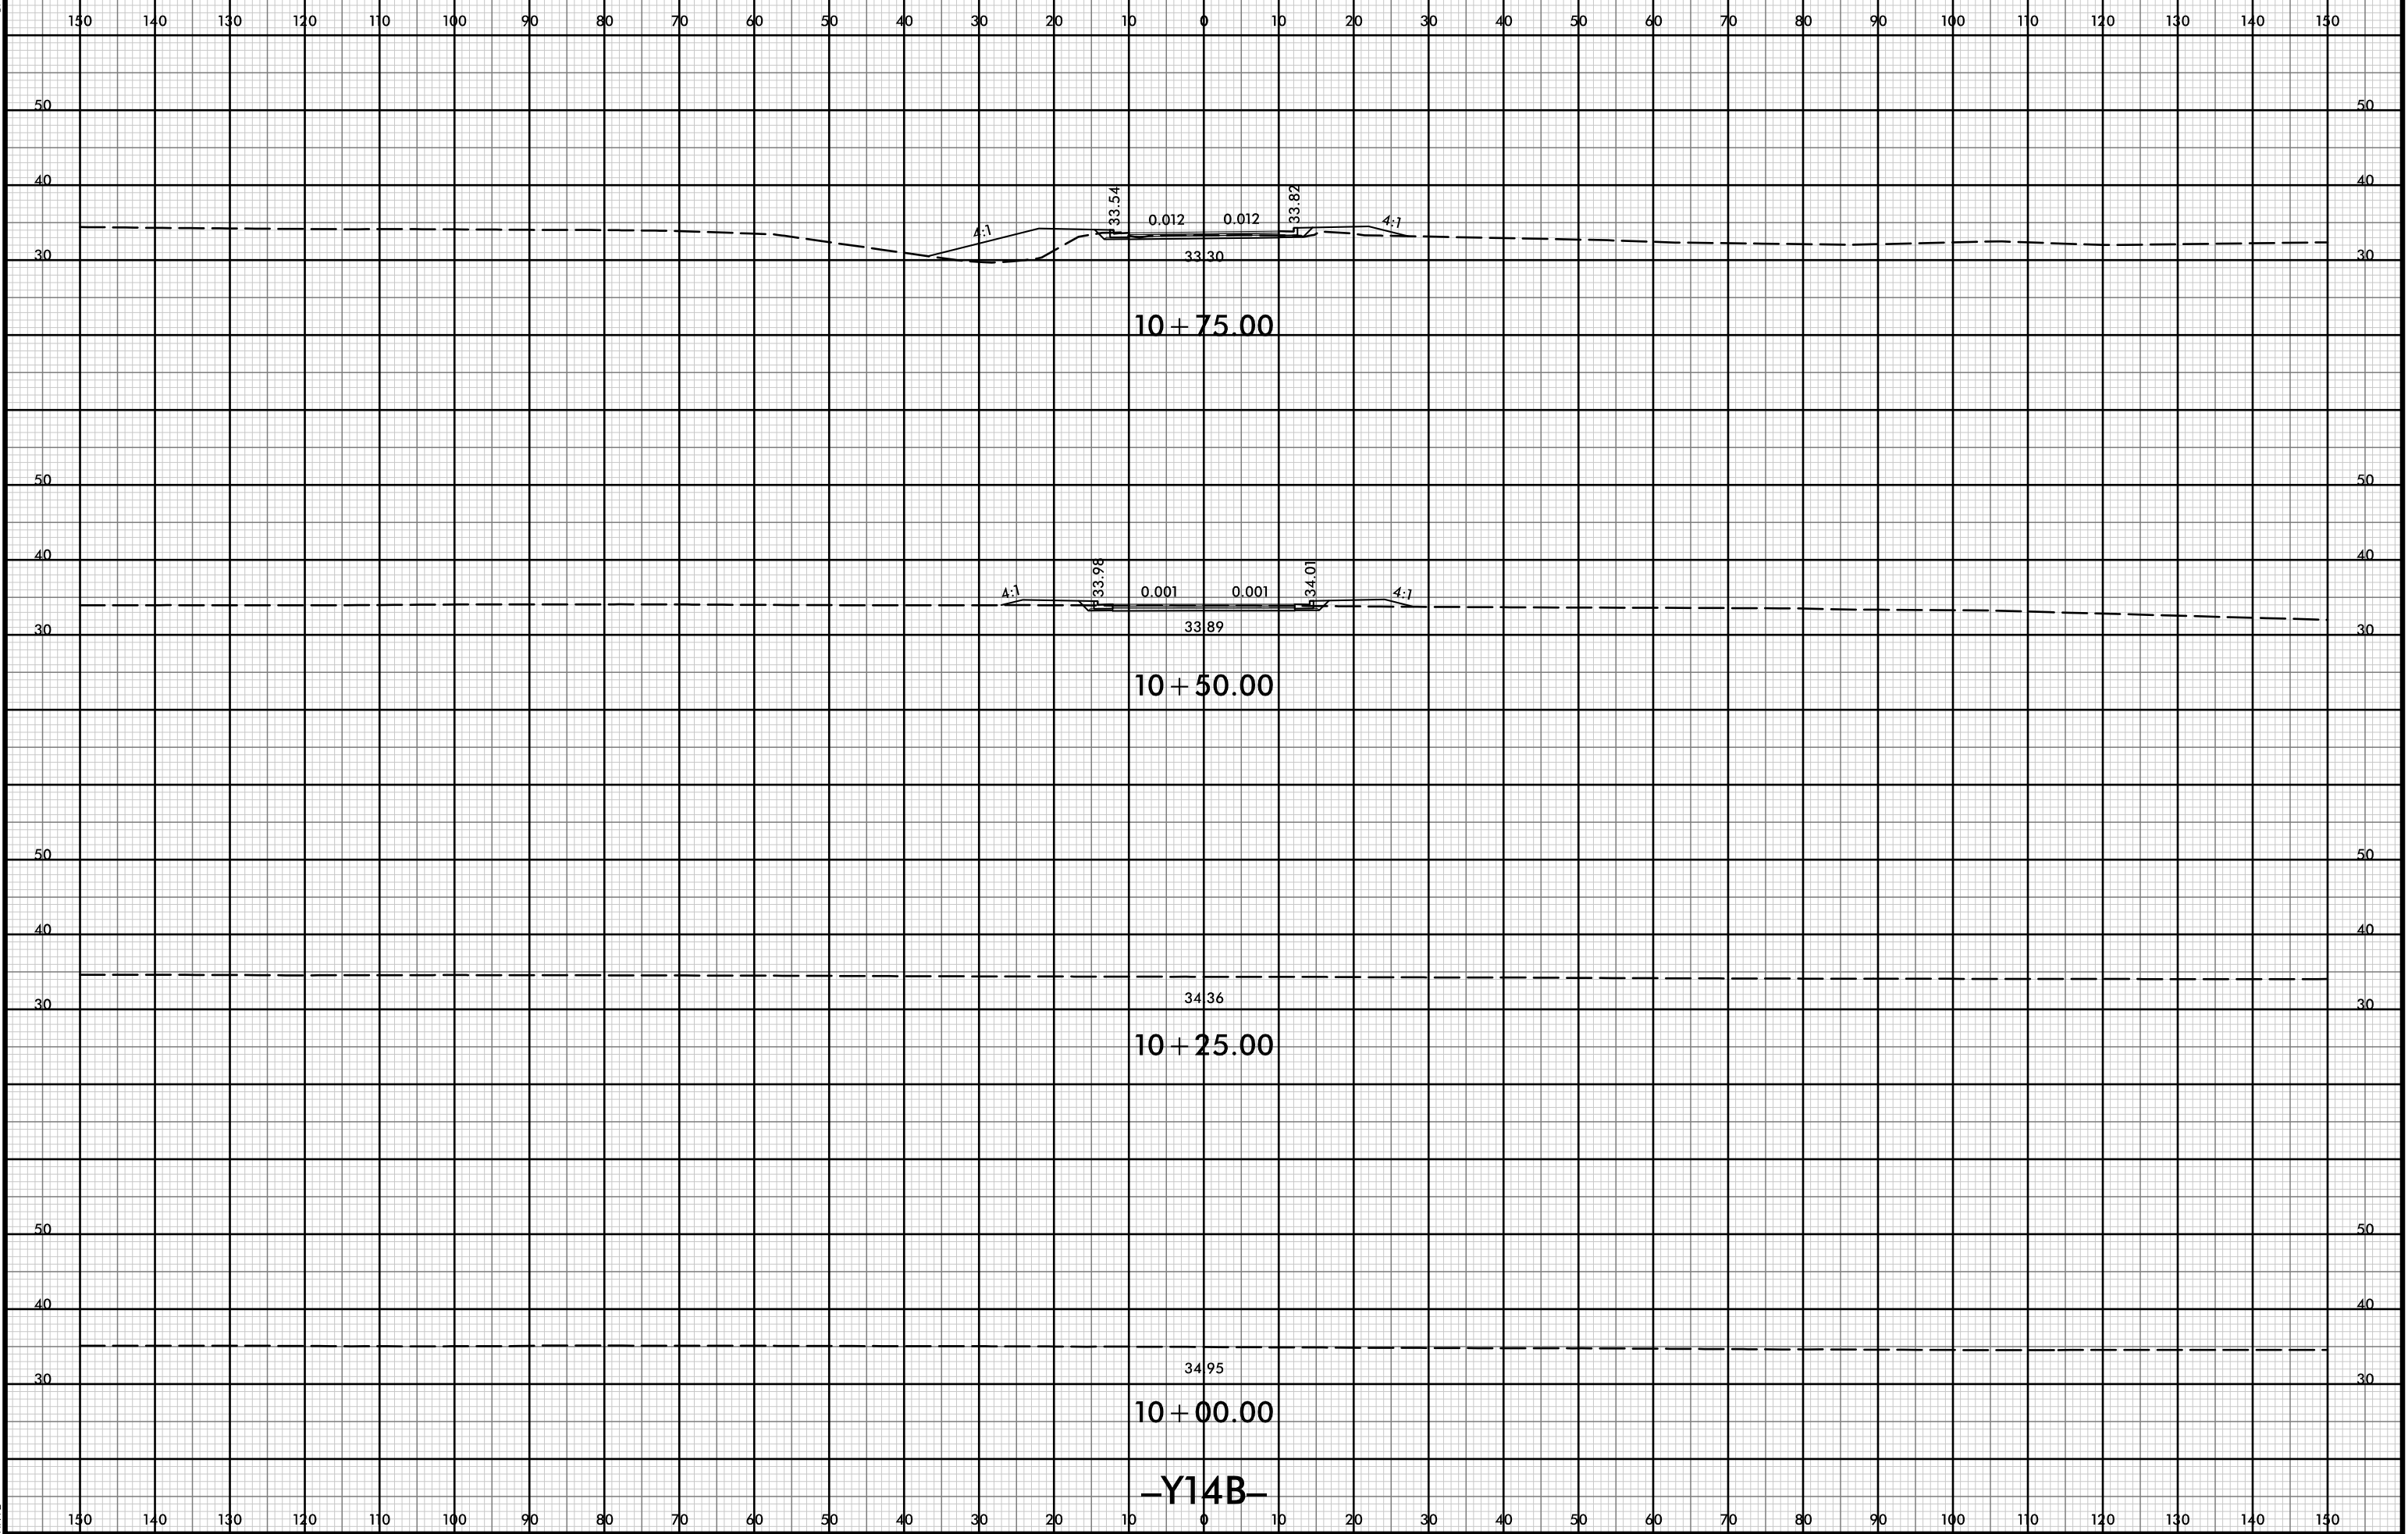

21-Jul-2021 10:39  
 R:\p\dawej\XSCA\5021\_rdy\_xp1\_Y14B.dgn  
 HNTB