


8/23/99




PROJ. REFERENCE NO.
R-5021

SHEET NO.
X-339

150 140 130 120 110 100 90 80 70 60 50 40 30 20 10 0 10 20 30 40 50 60 70 80 90 100 110 120 130 140 150

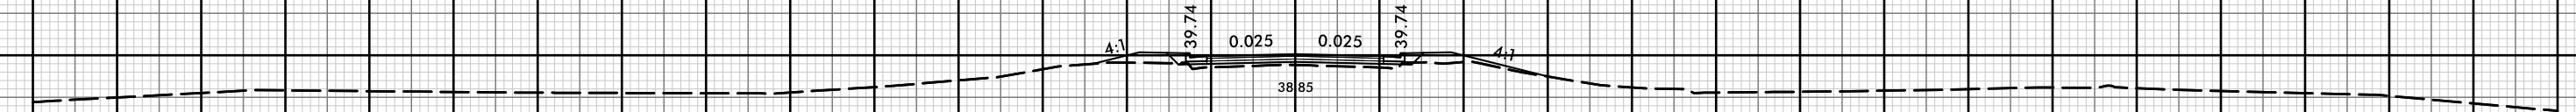

10 + 50.00

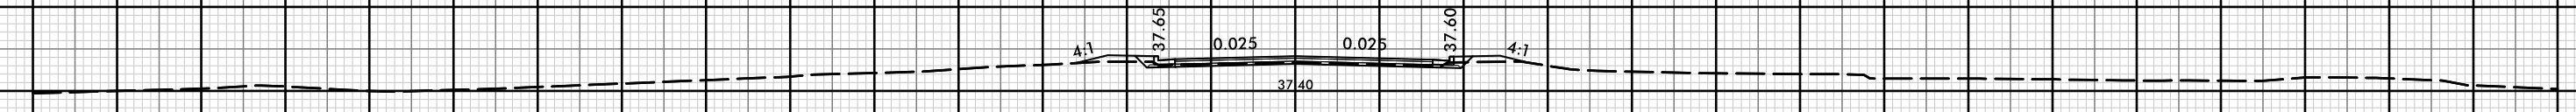

10 + 25.00

-Y14E-

150 140 130 120 110 100 90 80 70 60 50 40 30 20 10 0 10 20 30 40 50 60 70 80 90 100 110 120 130 140 150

27-OCT-2021 15:52
\\P01dwa\XSC\5021-rdy-yp-l-Y14E.dgn