


8/23/99



PROJ. REFERENCE NO. R-5021	SHEET NO. X-348
-------------------------------	--------------------

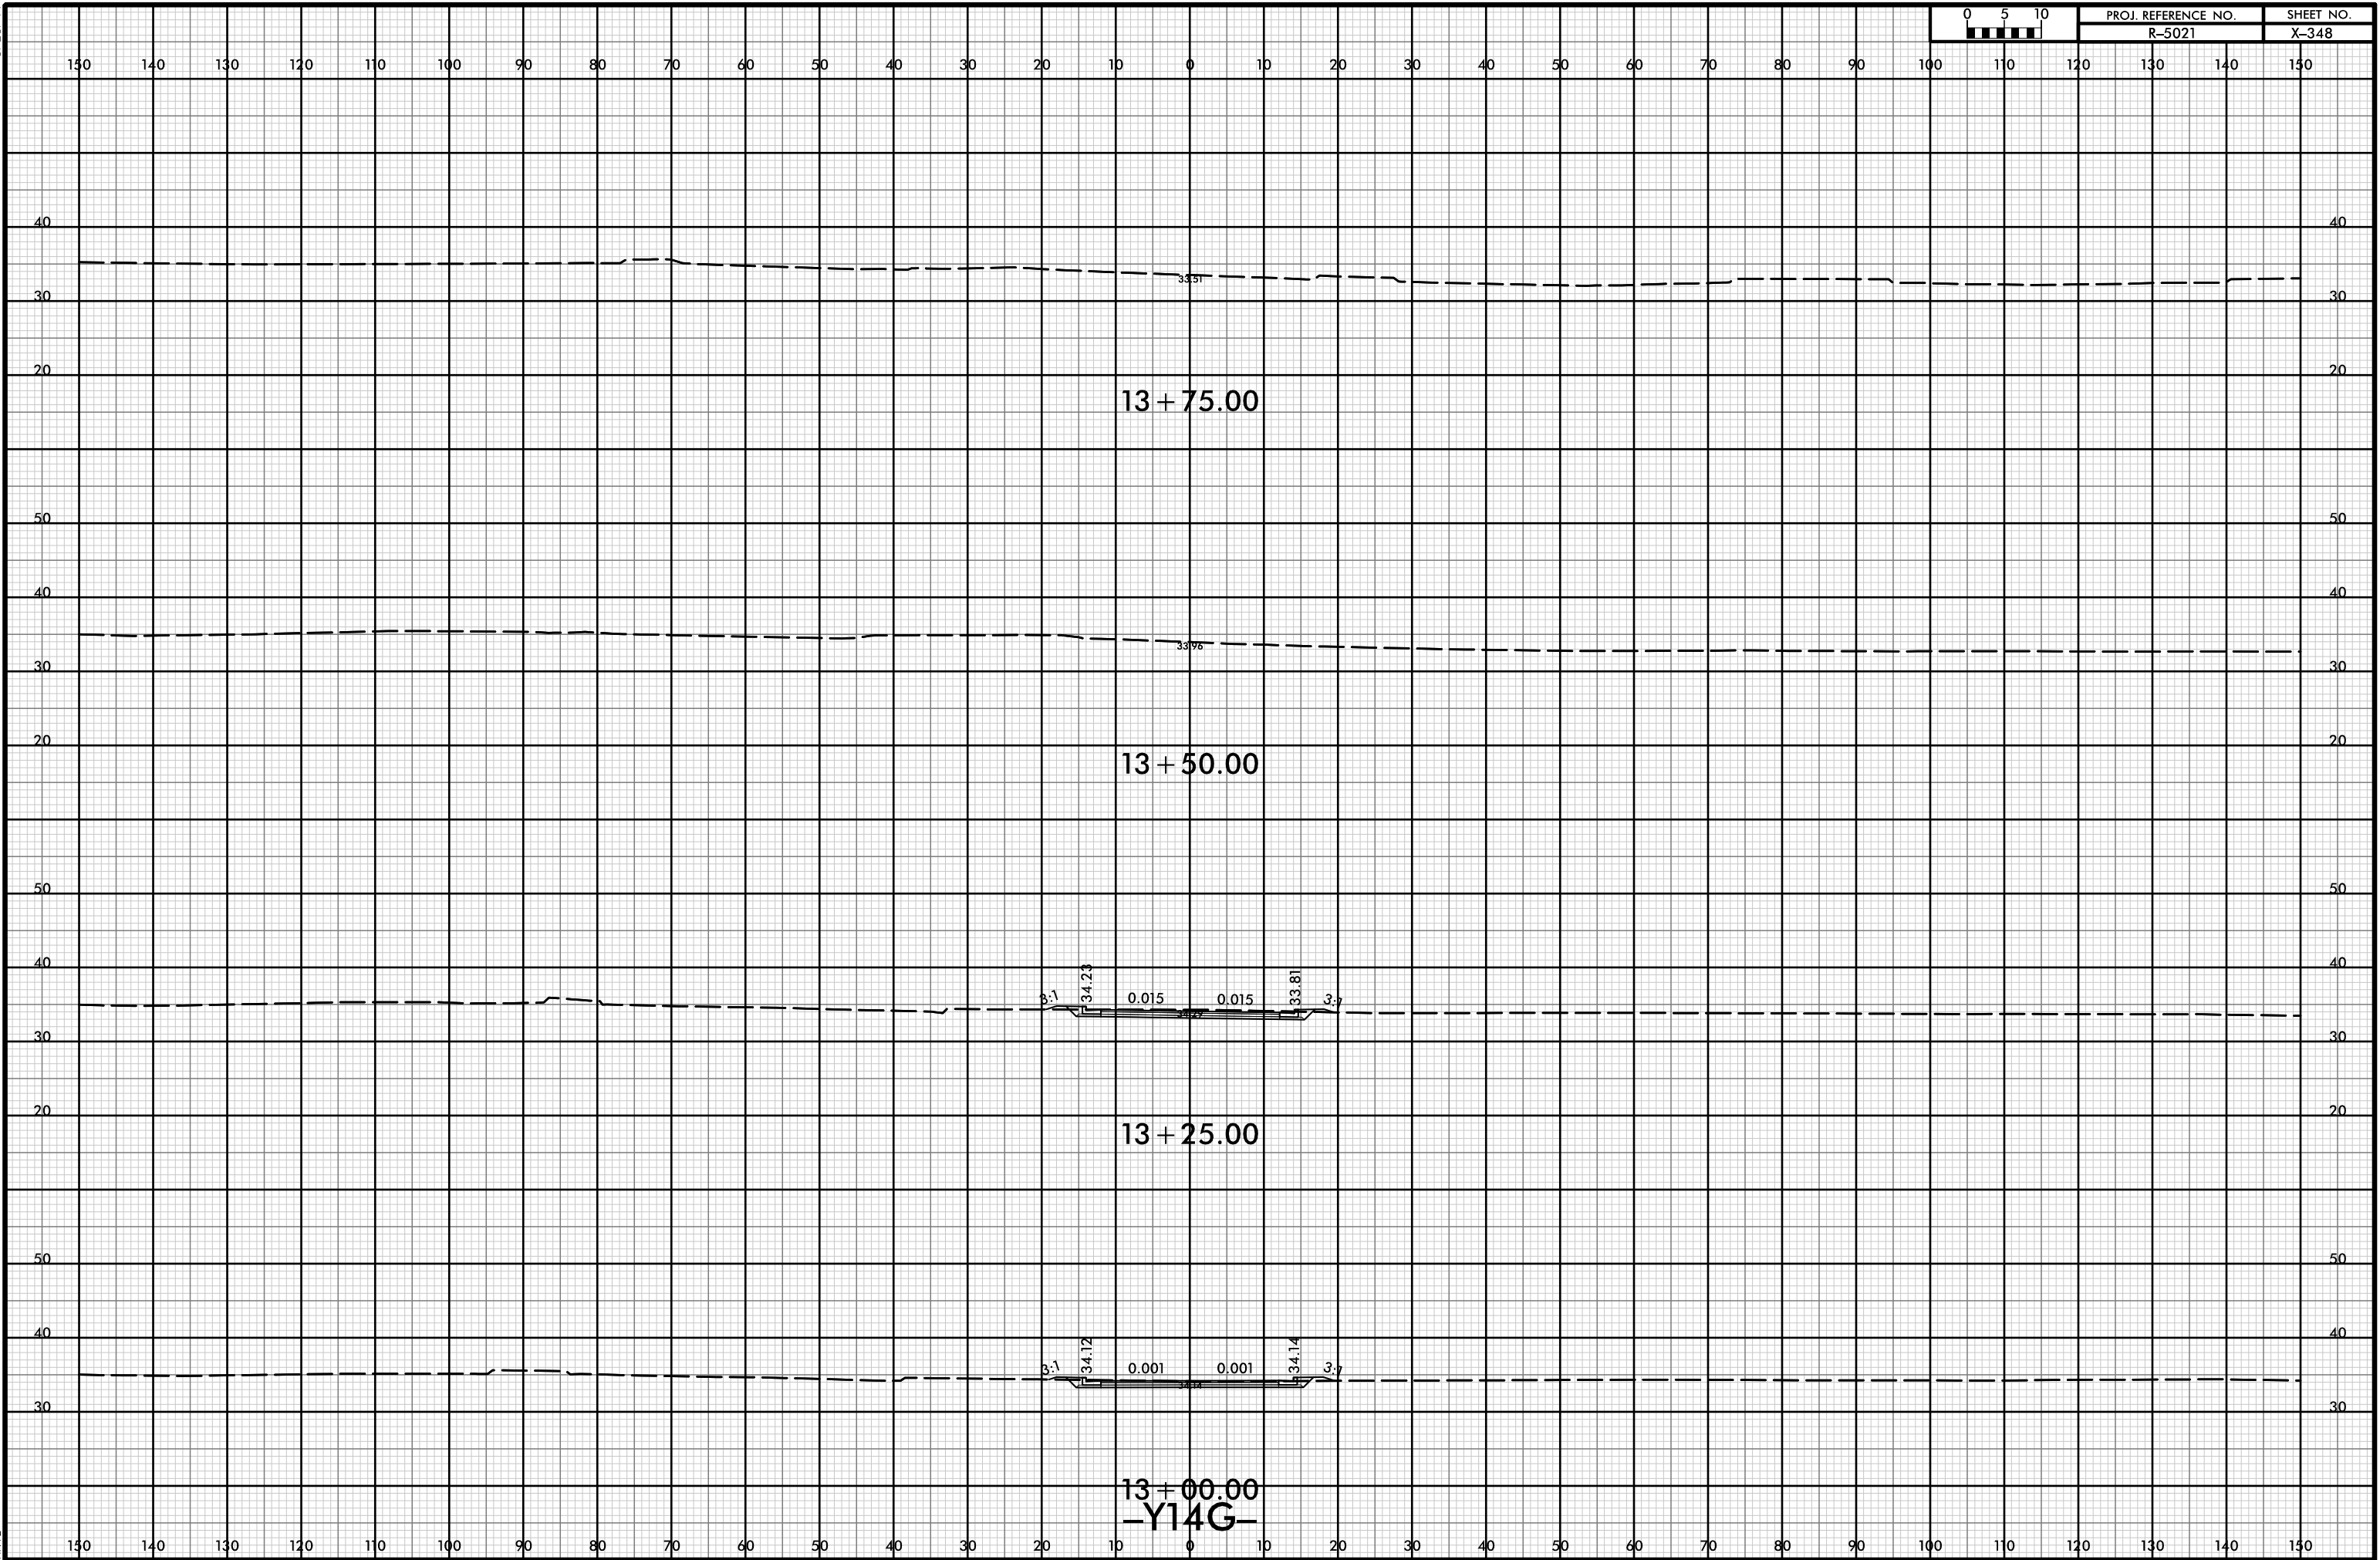

21-Jul-2021 10:39
 R:\p\dawej\XSCA\5021-rdy-yp-l-Y14G.dgn
 HNTB