


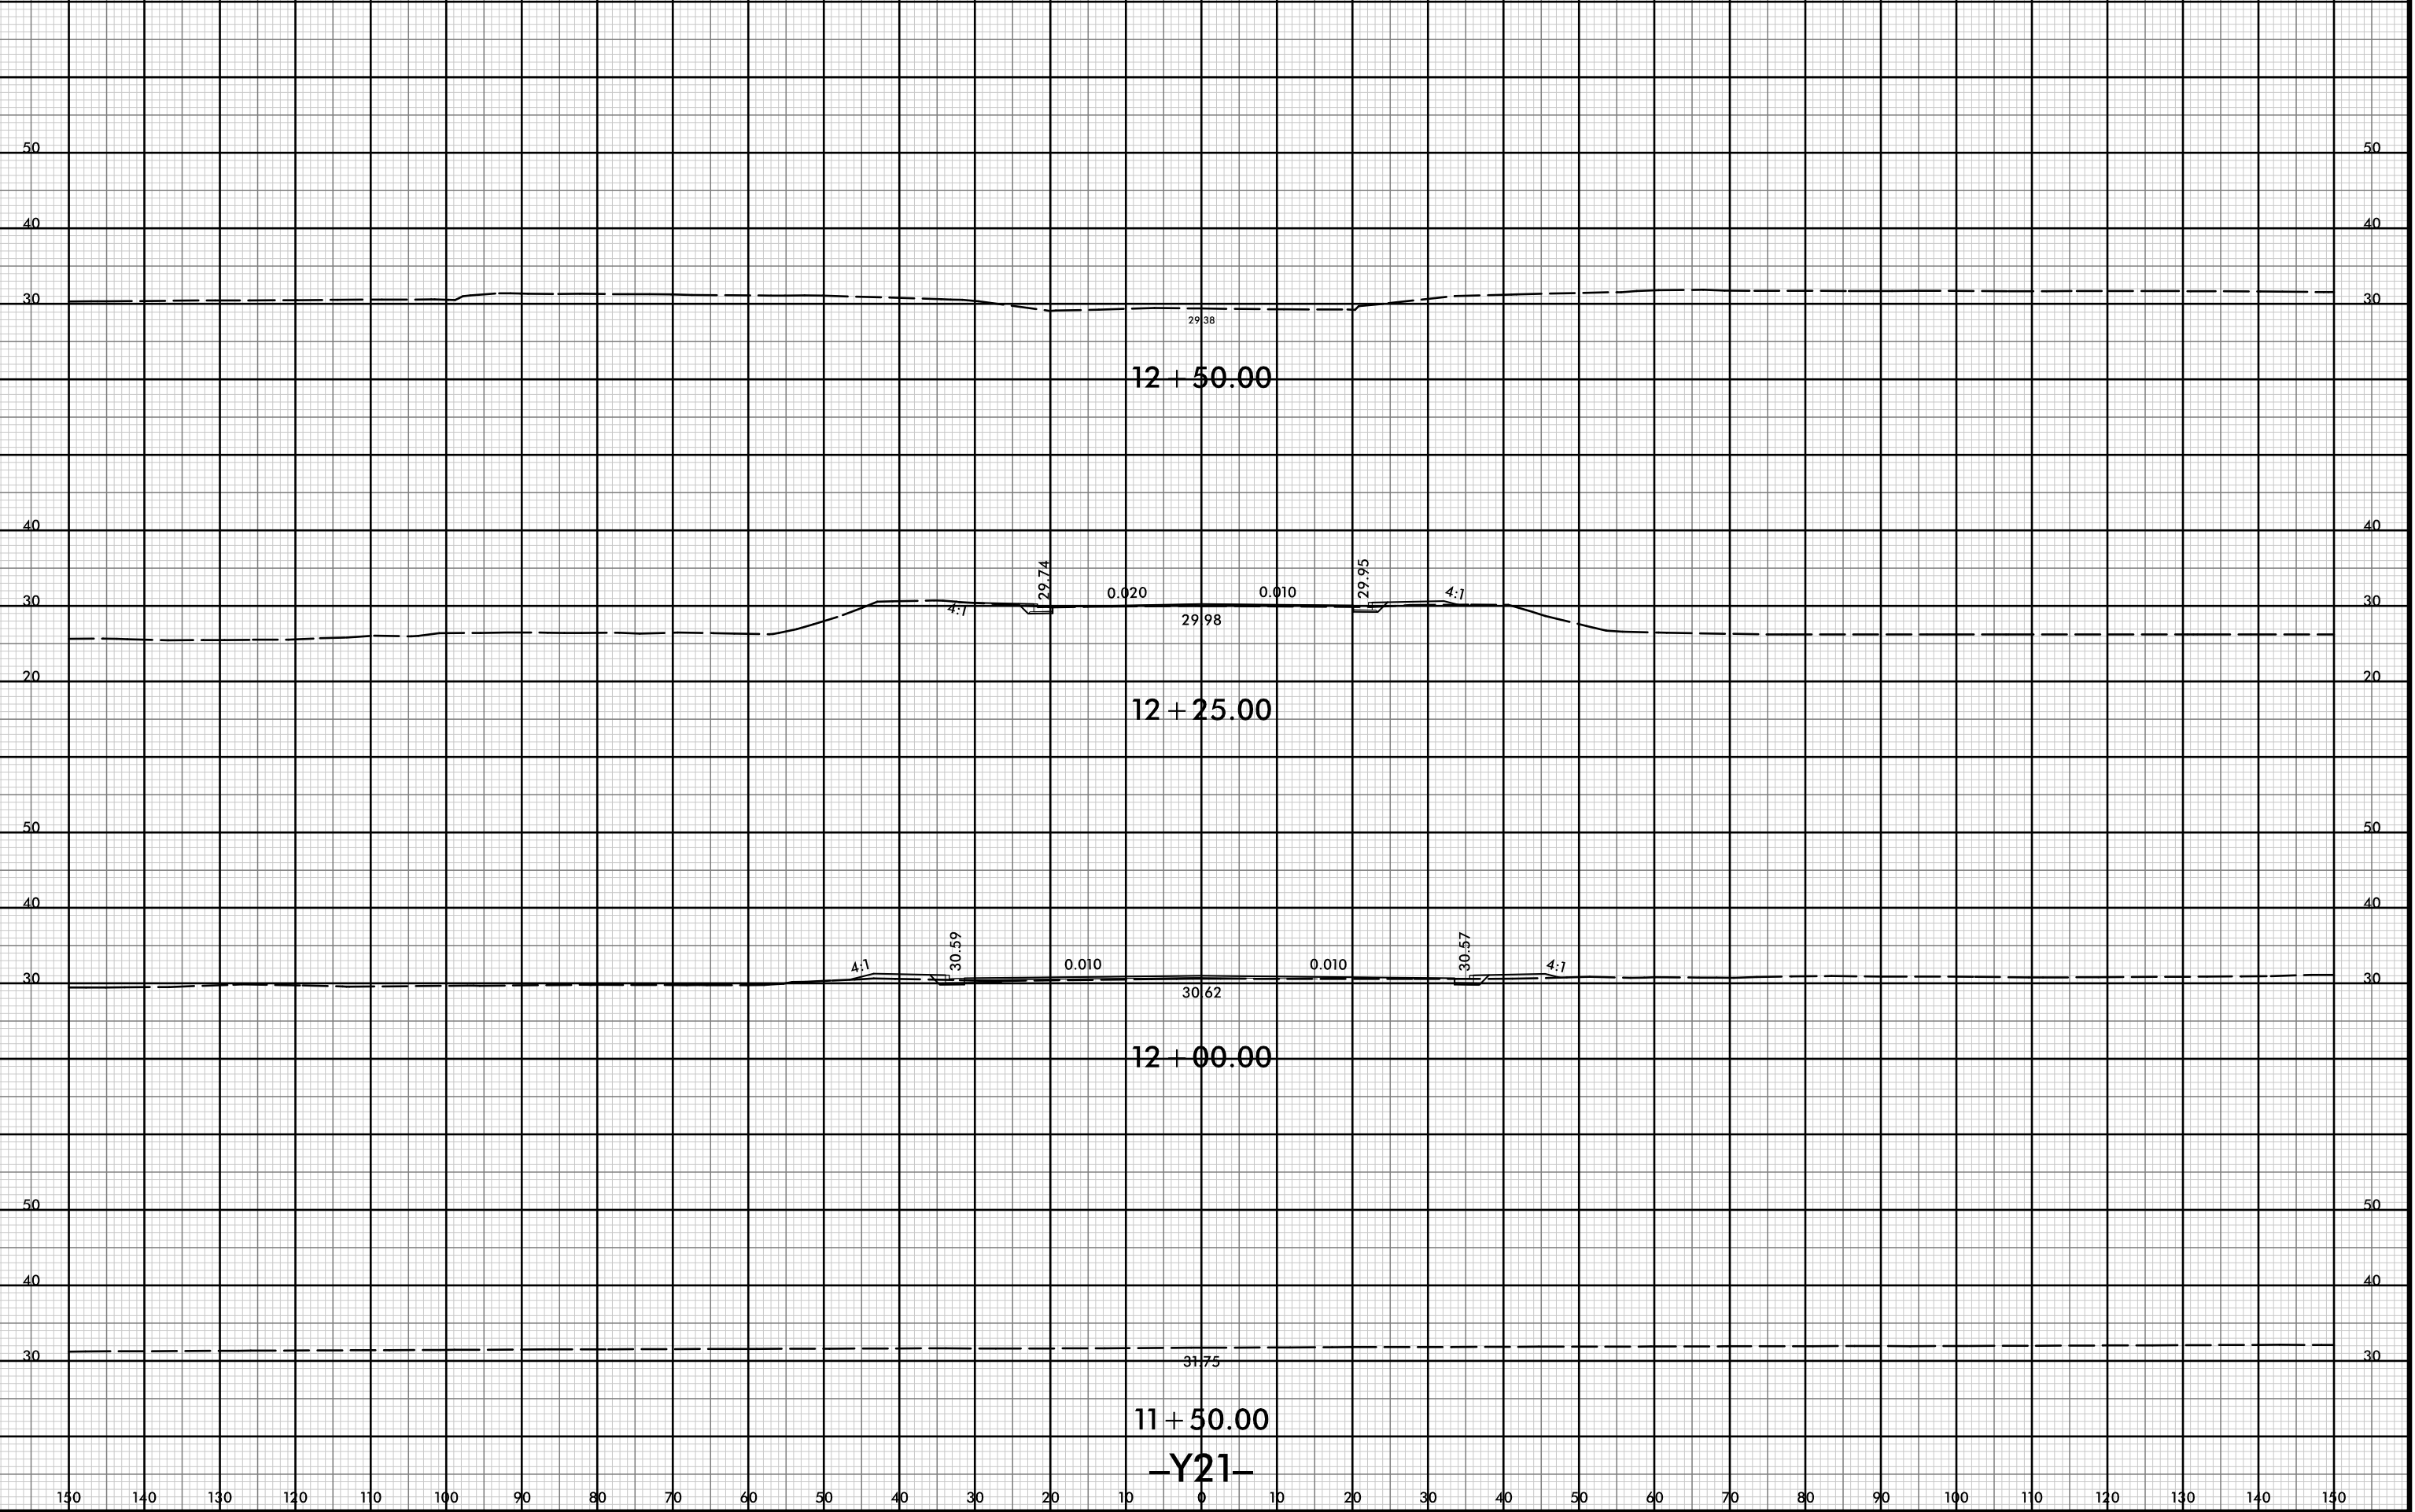

150 140 130 120 110 100 90 80 70 60 50 40 30 20 10 0 10 20 30 40 50 60 70 80 90 100 110 120 130 140 150



12 + 50.00

12 + 25.00

12 + 00.00

11 + 50.00

-Y21-

29.38

29.74

29.95

4:1

4:1

4:1

30.59

30.57

4:1

0.020

0.010

29.98

0.010

0.010

30.62

31.75