


8/23/99



PROJ. REFERENCE NO. R-5021	SHEET NO. X-370
-------------------------------	--------------------

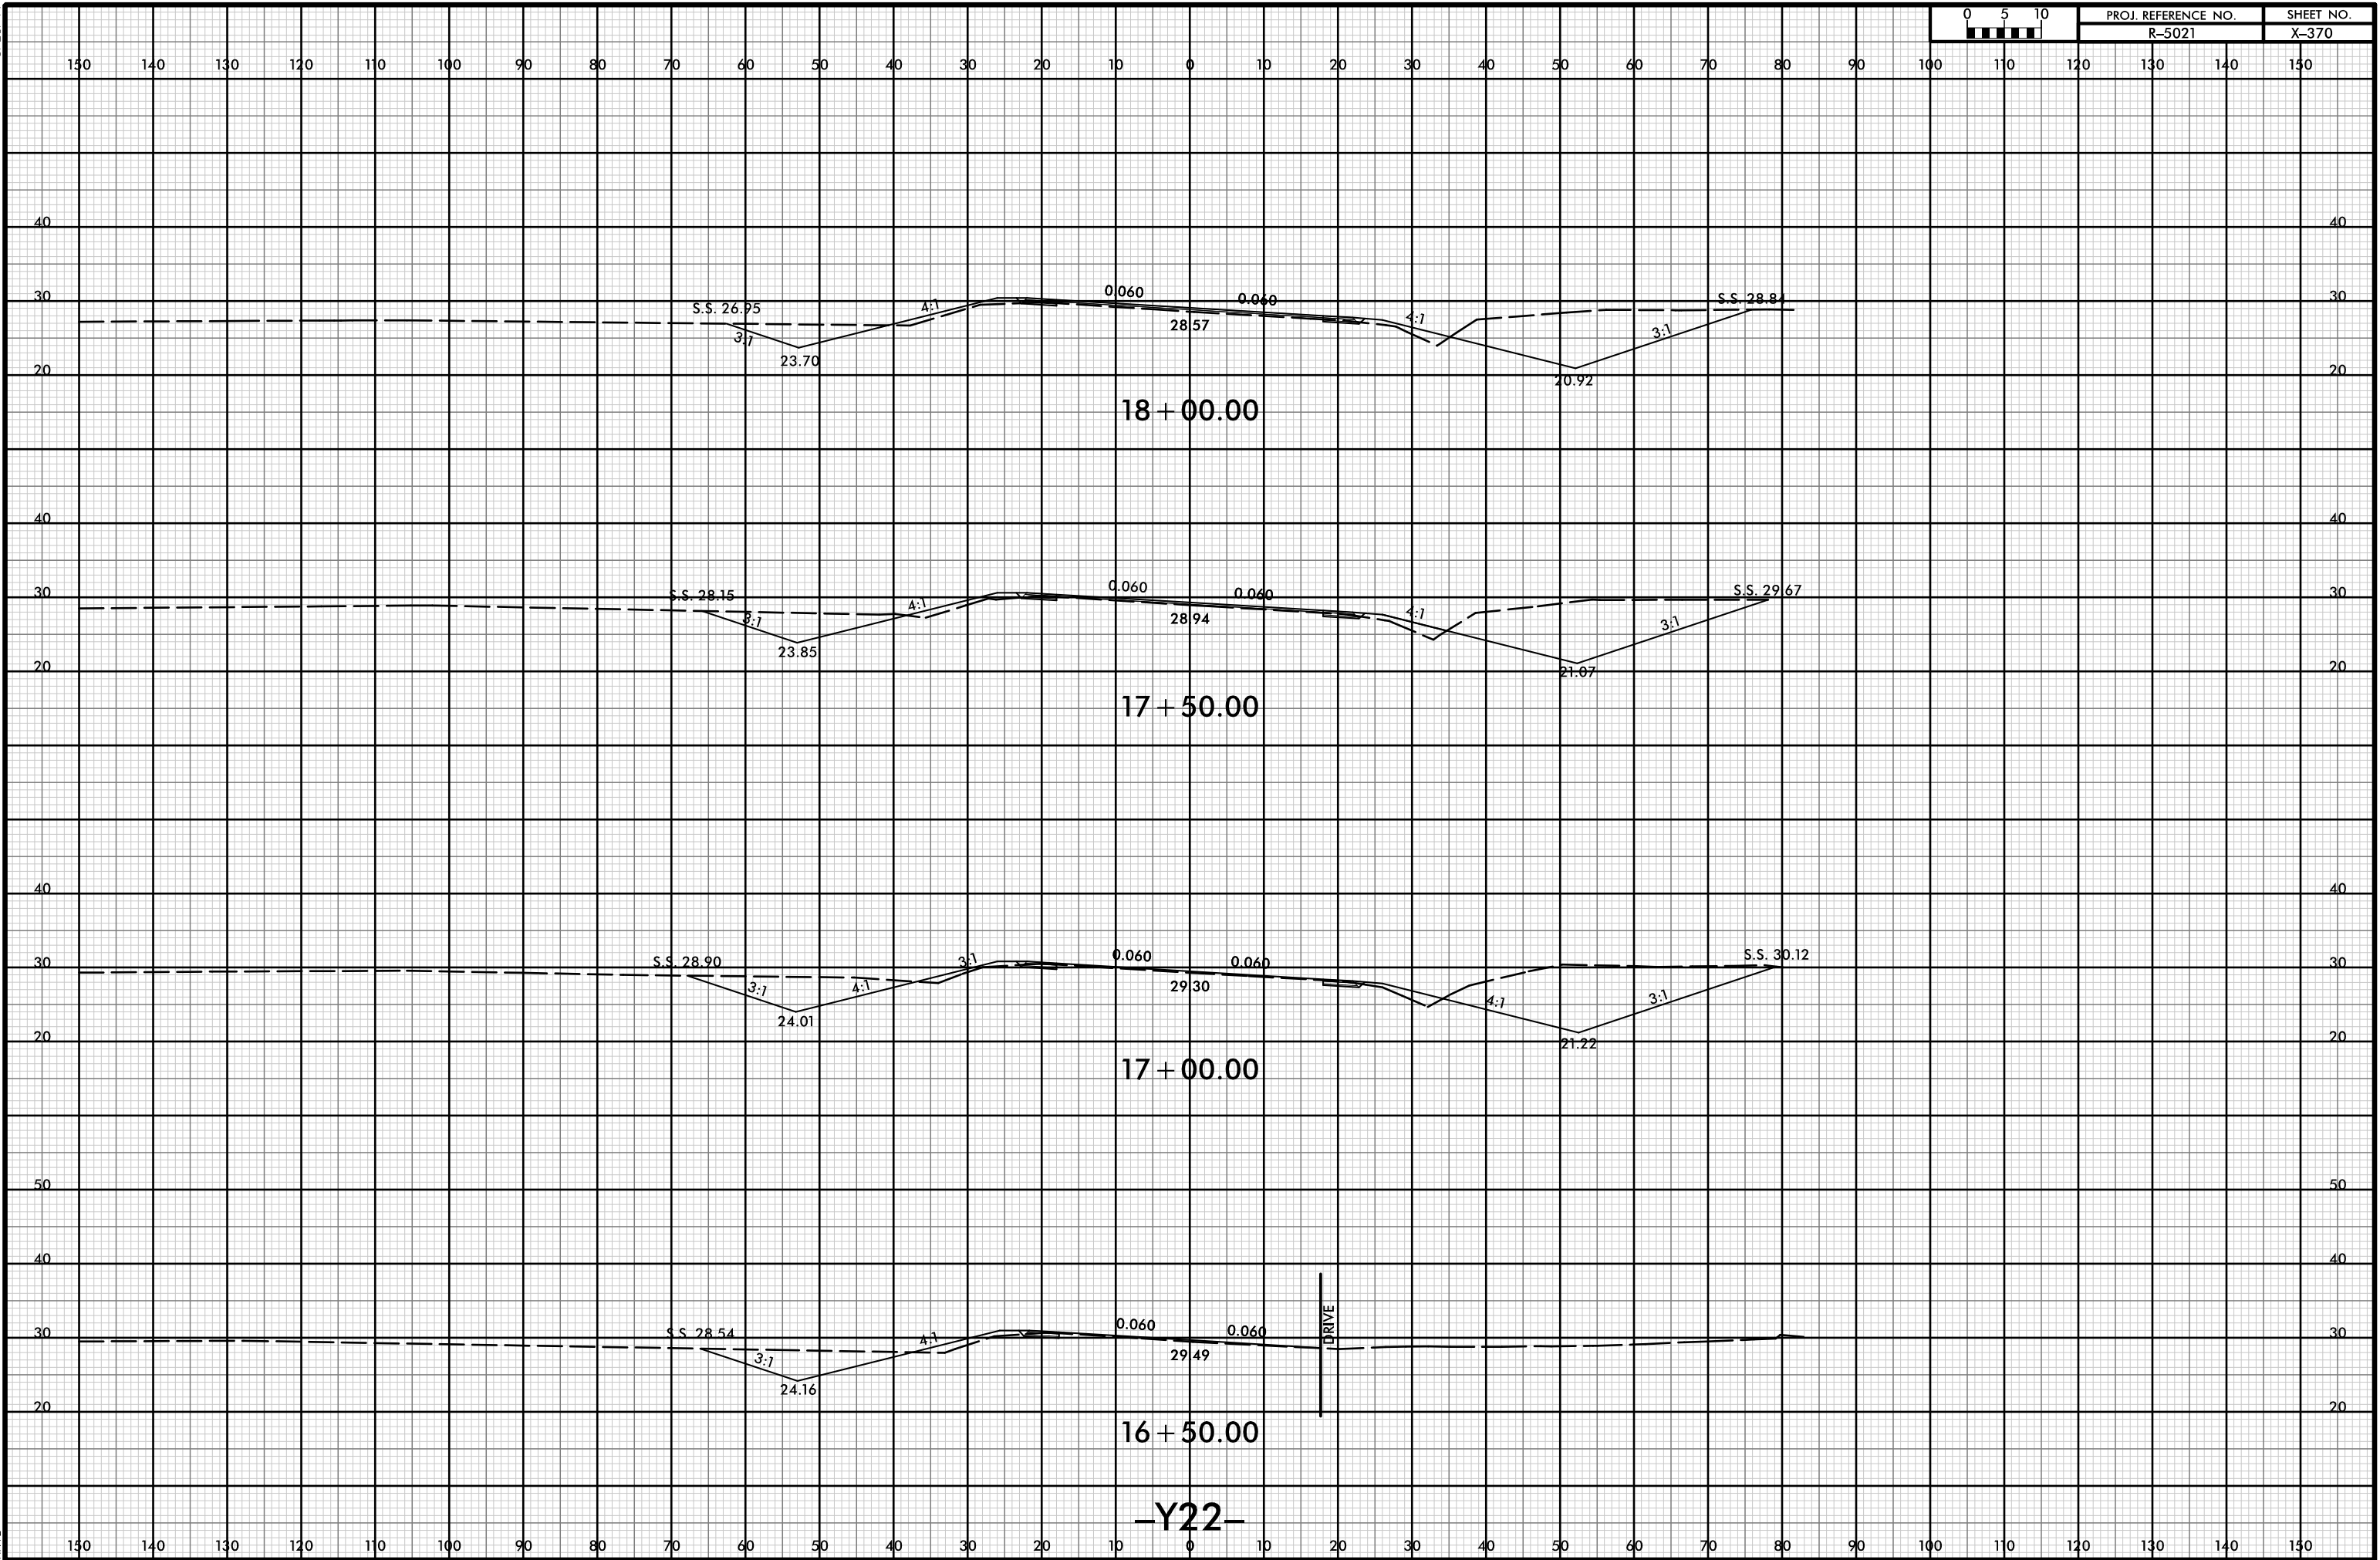

-Y22-

21-Jul-2021 10:40
P:\Roadway\XSC\5021-rdy-yp-1-Y22.dgn
HTB