


8/23/99



PROJ. REFERENCE NO.	SHEET NO.
R-5021	X-391

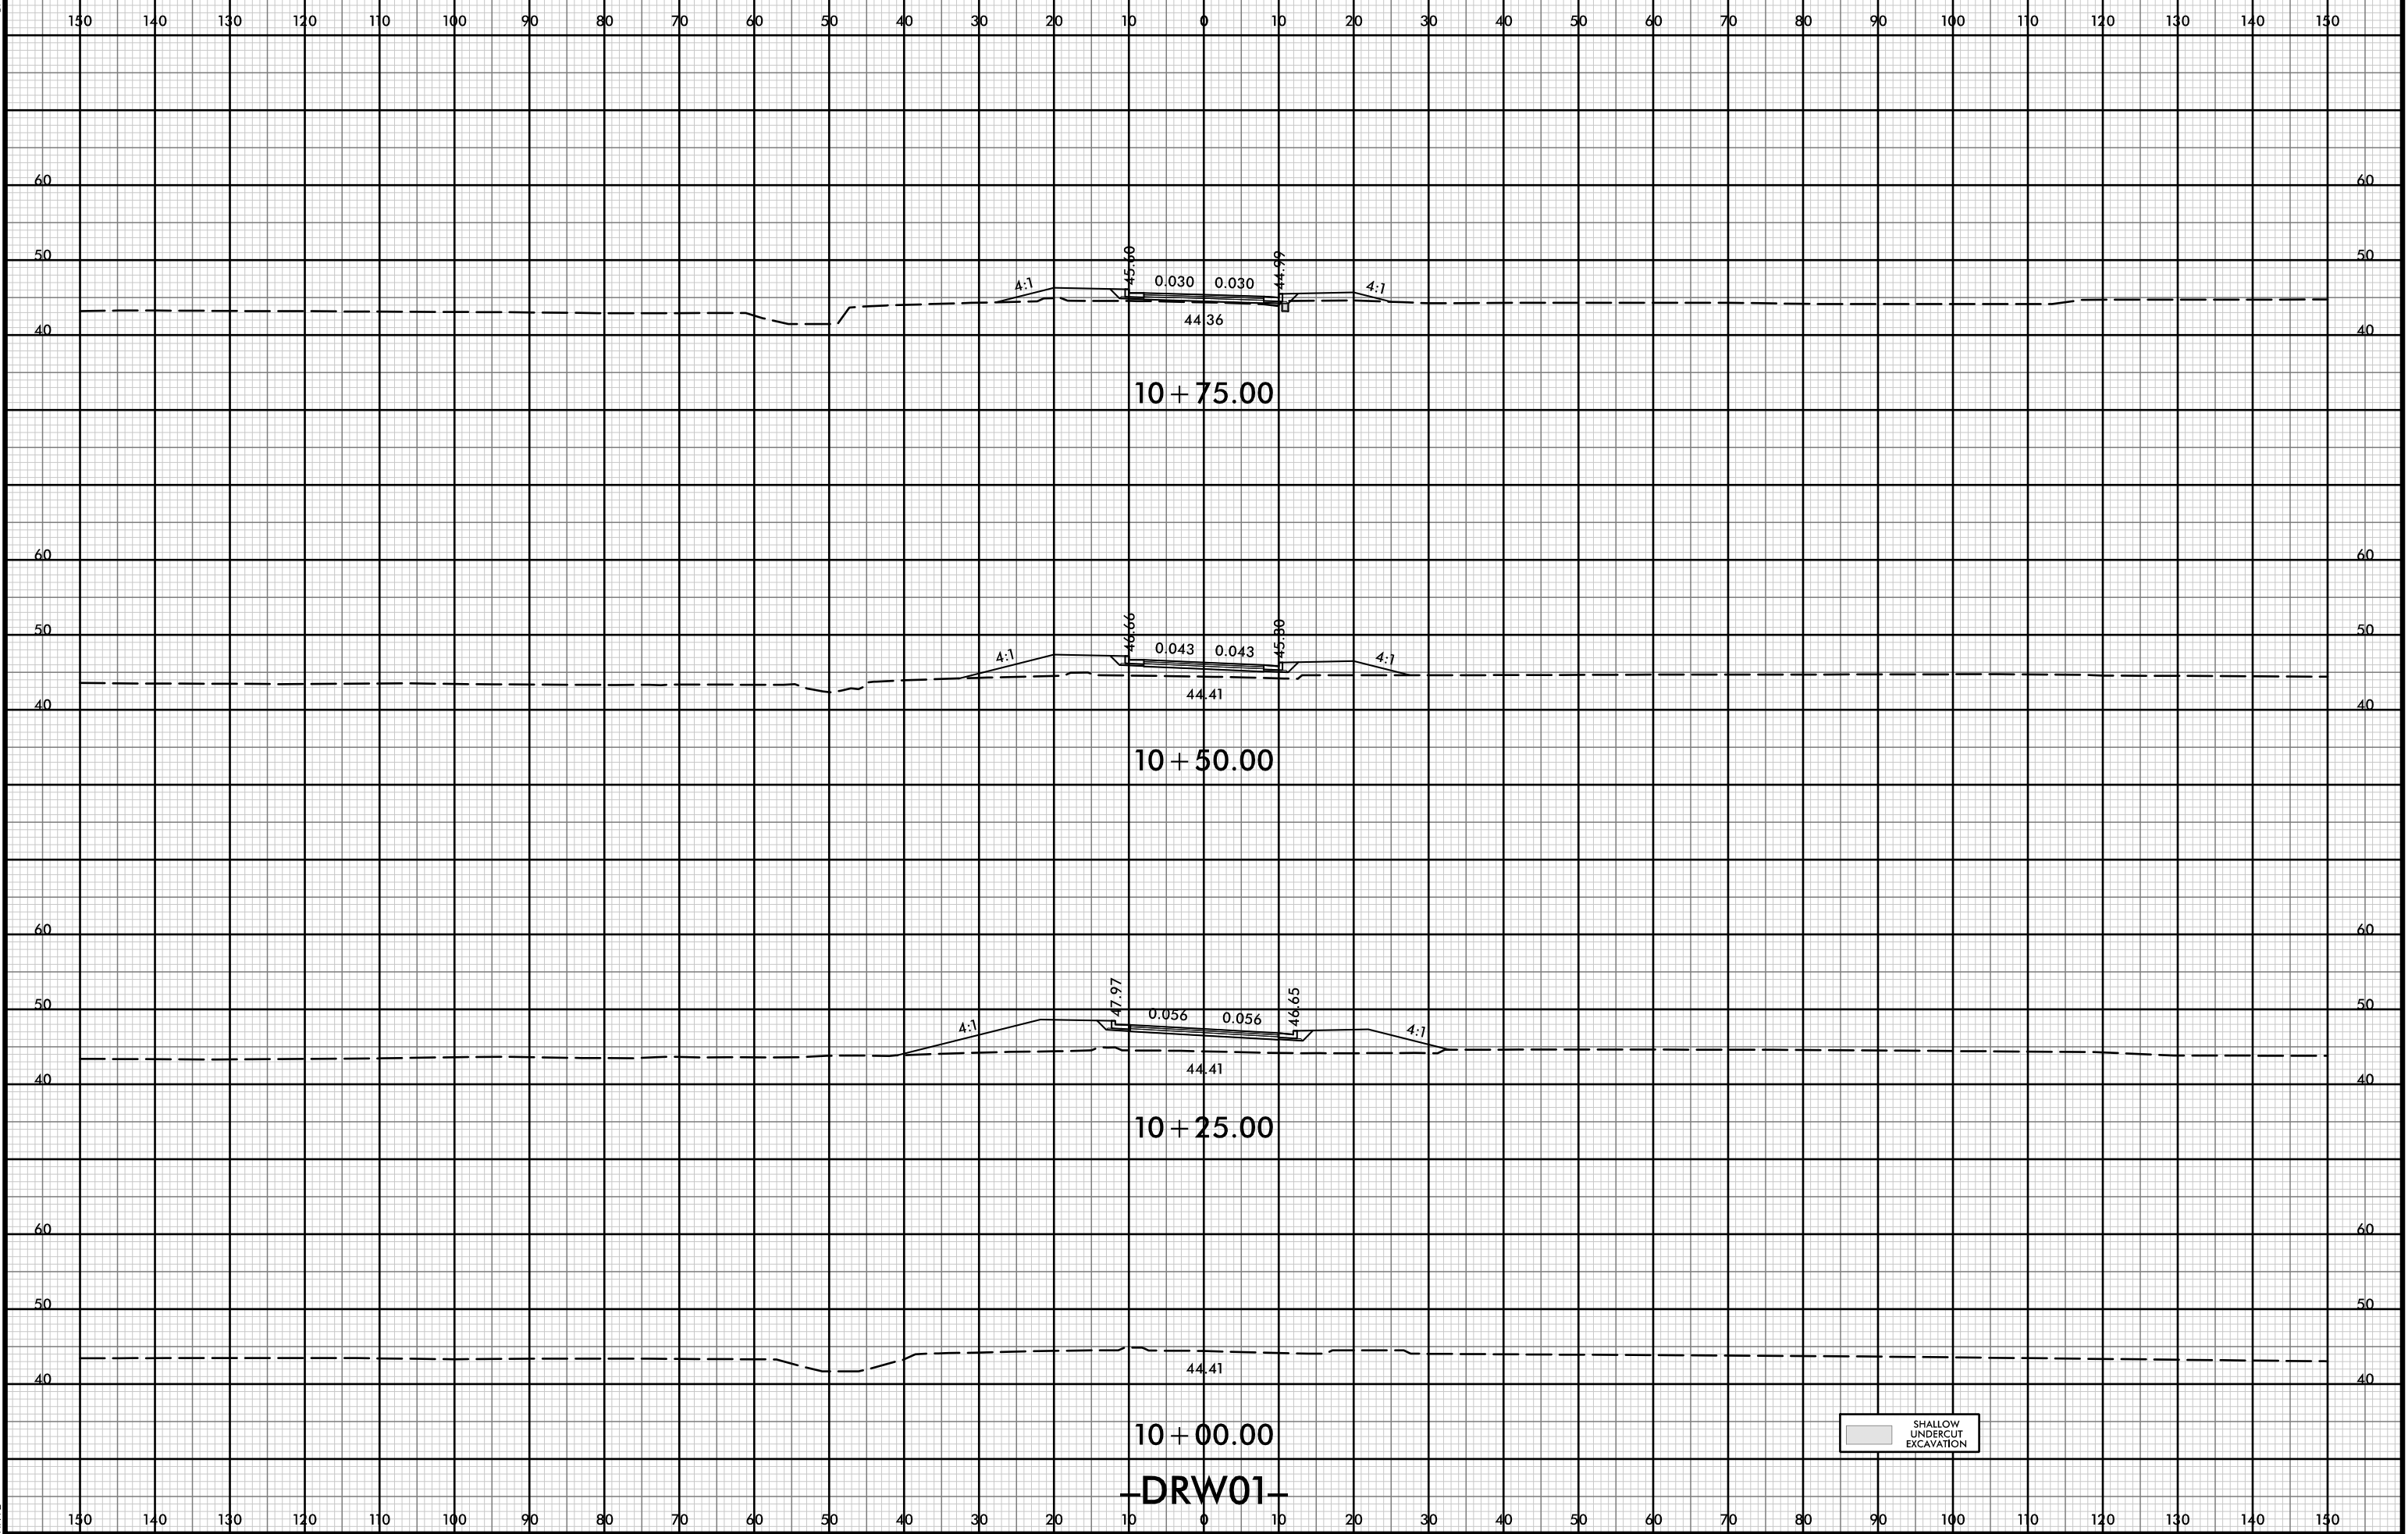

21-Jul-2021 10:40 AM  
P:\Roadway\XSC\5021-rdy-xp1-DRW01.dgn  
HTB

DRW01