

368+50

369+00

369+50


370+00

370+50

(-11.6698% (+)1.5244%


GRADE DATA

PI STA. = 371+10.00 -L-
EL = 13.20'
VC = 520'

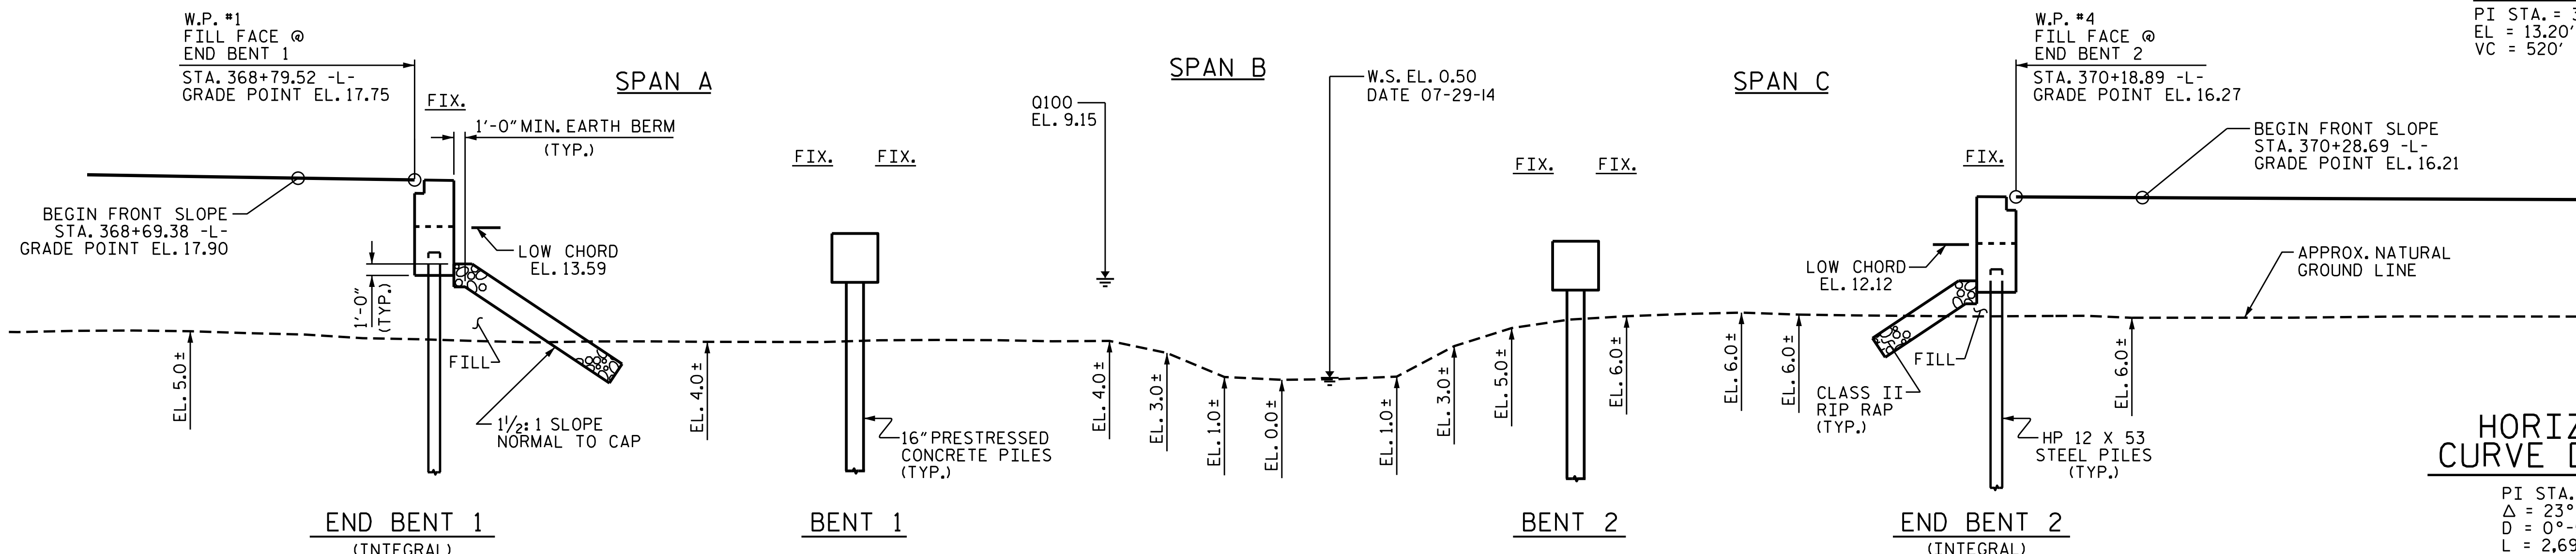

HORIZONTAL CURVE DATA -L-

PI STA. 374+14.38 -L-
Δ = 23°-51'-25.5" (RT)
D = 0°-53'-03.1"
L = 2,698.17'
T = 1368.92'
R = 6480.00'

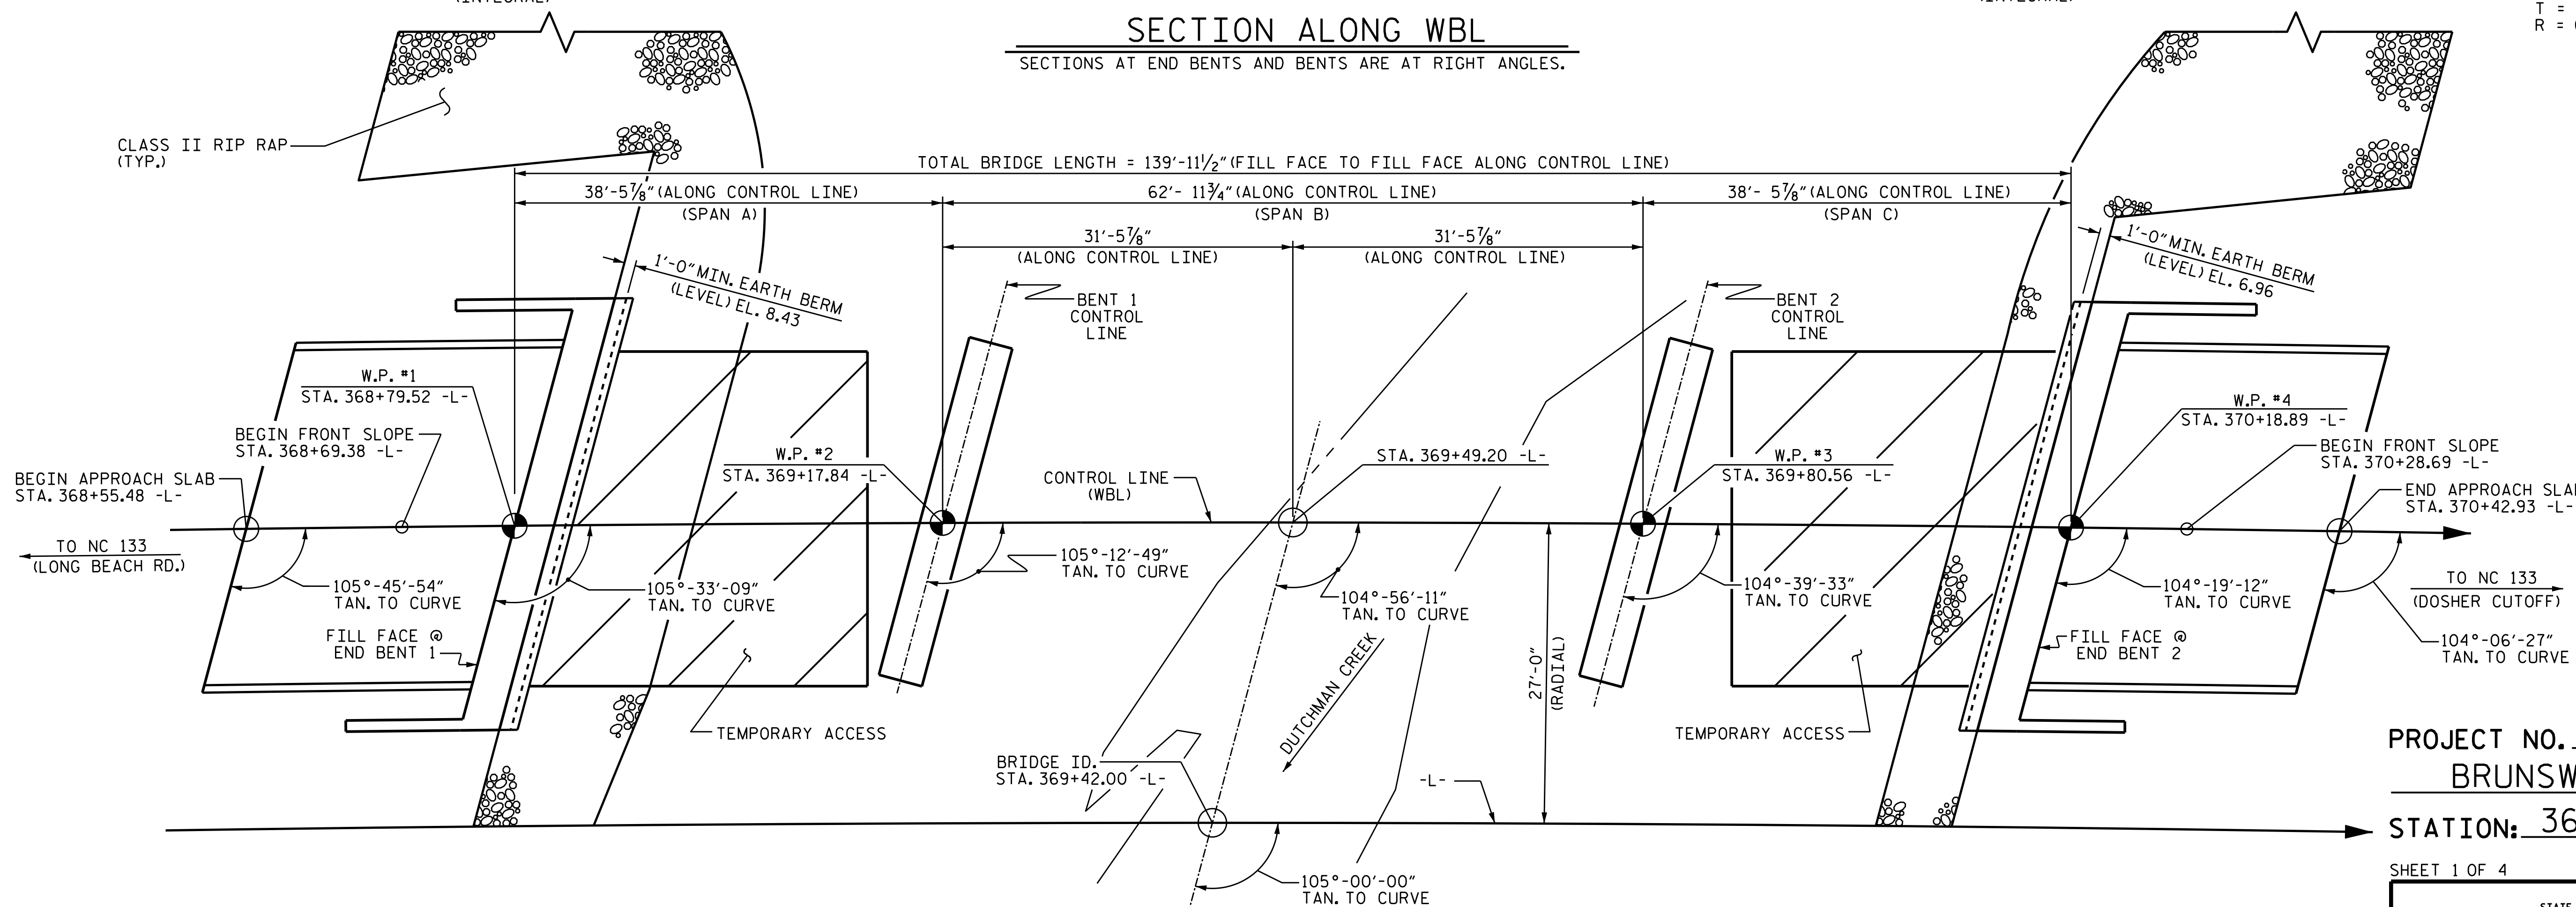


PROJECT NO. R-5021

BRUNSWICK COUNTY

STATION: 369+42.00 -L-

SHEET 1 OF 4 BRIDGE NO. 259

I HEREBY CERTIFY THESE PLANS ARE THE AS-BUILT PLANS

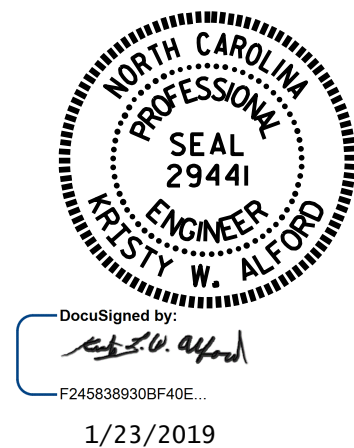

STATE OF NORTH CAROLINA
DEPARTMENT OF TRANSPORTATION
RALEIGH
GENERAL DRAWING
FOR BRIDGE ON NC 211
OVER DUTCHMAN CREEK
BETWEEN NC 133 (LONG BEACH RD.)
AND NC 133 (DOSHER CUTOFF)
(WBL)

DRAWN BY: A. K. PATEL/S. B. WILLIAMS DATE: 4-25-18
 CHECKED BY: M. K. BEARD DATE: 4-30-18
 DESIGN ENGINEER OF RECORD: A. K. PATEL DATE: 4-2015

DOCUMENT NOT CONSIDERED FINAL UNLESS ALL SIGNATURES COMPLETED

REVISIONS						SHEET NO.	
NO.	BY:	DATE:	NO.	BY:	DATE:	S1-1	
1			3			TOTAL SHEETS	38
2			4				