


TOTAL LENGTH OF BRIDGE = 139'-11 1/2" (ALONG CONTROL LINE)

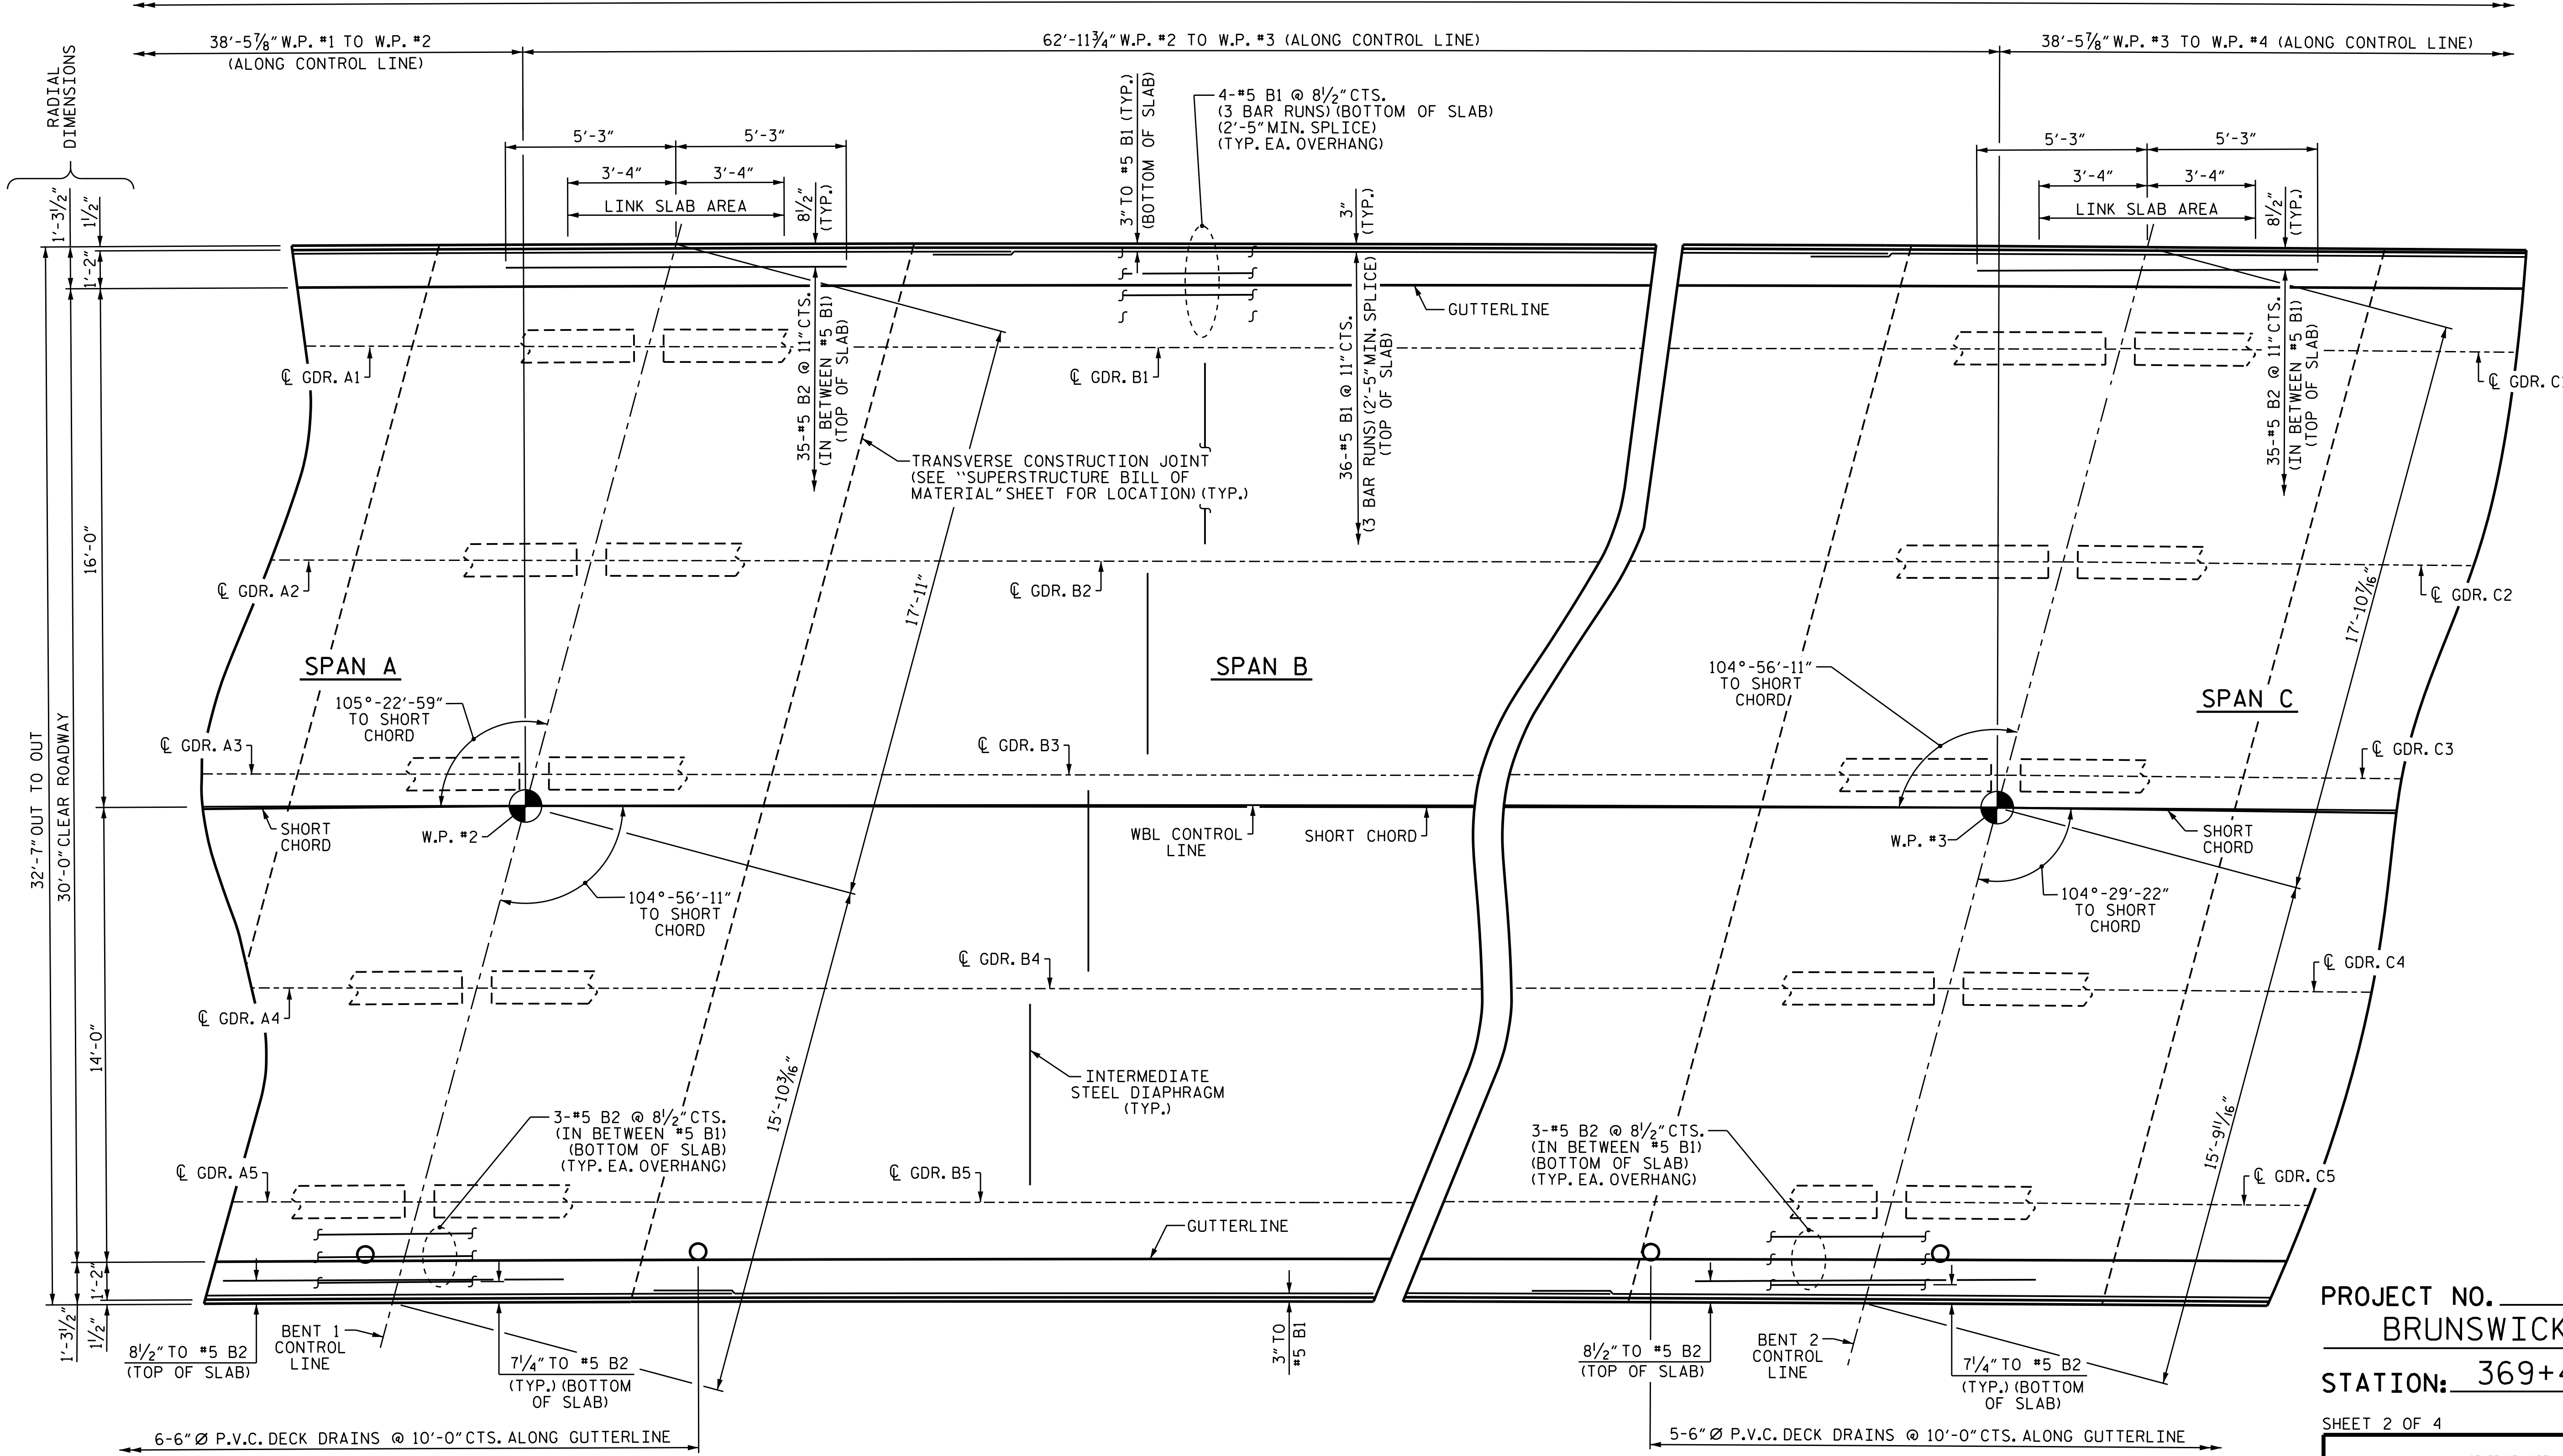


PLAN OF SPAN B

PROJECT NO. R-5021
 BRUNSWICK COUNTY
 STATION: 369+42.00 -L-

SHEET 2 OF 4

STATE OF NORTH CAROLINA
 DEPARTMENT OF TRANSPORTATION
 RALEIGH
 SUPERSTRUCTURE
 PLAN OF SPAN B
 (WBL)

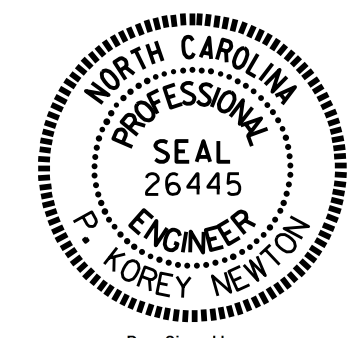

DocuSigned by:
 P. Corey Newton
 4FFE38014318407
 8/16/2021

DRAWN BY: WFP / OTN / MKB DATE: 8/12/21
 CHECKED BY: D.R. SHACKELFORD DATE: 8/13/21
 DESIGN ENGINEER OF RECORD: P.K. NEWTON DATE: 8/13/21

DOCUMENT NOT CONSIDERED
 FINAL UNLESS ALL
 SIGNATURES COMPLETED

REVISIONS						SHEET NO.	
NO.	BY:	DATE:	NO.	BY:	DATE:	S1-10	
1			3			TOTAL	38
2			4			SHEETS	