


FRAMING PLAN

SKEW ANGLES					
SPAN A		SPAN B		SPAN C	
A1	105°-20'-56"	B1	104°-54'-11"	C1	104°-27'-27"
A2	105°-21'-53"	B2	104°-55'-07"	C2	104°-28'-20"
A3	105°-22'-50"	B3	104°-56'-02"	C3	104°-29'-14"
A4	105°-23'-48"	B4	104°-56'-58"	C4	104°-30'-08"
A5	105°-24'-45"	B5	104°-57'-54"	C5	104°-31'-02"

PROJECT NO. R-5021
 BRUNSWICK COUNTY
 STATION: 369+42.00 -L-

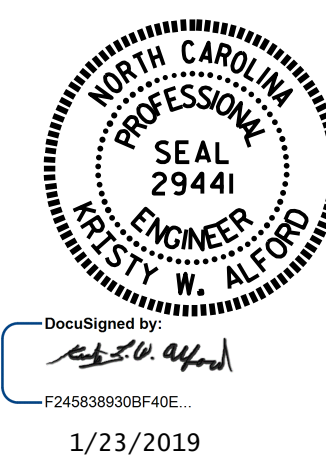

STATE OF NORTH CAROLINA
 DEPARTMENT OF TRANSPORTATION
 RALEIGH

**SUPERSTRUCTURE
 FRAMING PLAN
 (WBL)**

DRAWN BY : WFP / QTN DATE : 8/14/18
 CHECKED BY : M. K. BEARD DATE : 11/18
 DESIGN ENGINEER OF RECORD: A. K. PATEL DATE : 1/10/19

DOCUMENT NOT CONSIDERED
 FINAL UNLESS ALL
 SIGNATURES COMPLETED

REVISIONS						SHEET NO.
NO.	BY:	DATE:	NO.	BY:	DATE:	S1-13
1			3			TOTAL SHEETS
2			4			38

23-JAN-2019 08:24
 Z:\Structures\Plans\Str1\NR-5021.SMU.01.FP_090259.dgn
 kaiford