


**PLAN OF RAIL POST SPACING**  
DIMENSIONS ARE ALONG OUTSIDE EDGE OF PARAPET

PROJECT NO. R-5021  
BRUNSWICK COUNTY  
 STATION: 369+42.00 -L-  
 SHEET 1 OF 2

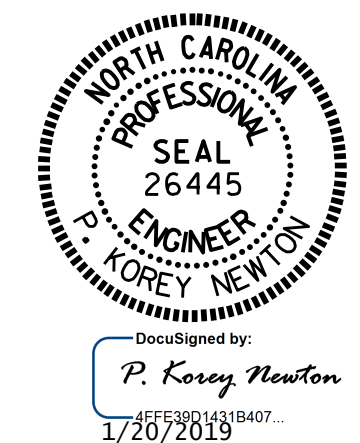

STATE OF NORTH CAROLINA  
 DEPARTMENT OF TRANSPORTATION  
 RALEIGH  
 SUPERSTRUCTURE  
 TWO BAR METAL  
 RAIL POST SPACINGS  
 AND END POST DETAILS  
 (WBL)

DRAWN BY : WFP / QTN DATE : 8/14/18  
 CHECKED BY : M. K. BEARD DATE : 11/18  
 DESIGN ENGINEER OF RECORD: A. K. PATEL DATE : 1/11/19

DOCUMENT NOT CONSIDERED  
 FINAL UNLESS ALL  
 SIGNATURES COMPLETED

REVISIONS						SHEET NO.
NO.	BY:	DATE:	NO.	BY:	DATE:	S1-23
1			3			TOTAL SHEETS
2			4			38