


FRAMING PLAN

SKEW ANGLES					
SPAN A		SPAN B		SPAN C	
A1	105°-29'-06"	B1	105°-02'-07"	C1	104°-35'-07"
A2	105°-30'-05"	B2	105°-03'-03"	C2	104°-36'-02"
A3	105°-31'-03"	B3	105°-04'-00"	C3	104°-36'-57"
A4	105°-32'-01"	B4	105°-04'-57"	C4	104°-37'-52"
A5	105°-33'-00"	B5	105°-05'-54"	C5	104°-38'-47"

PROJECT NO. R-5021
 BRUNSWICK COUNTY
 STATION: 369+42.00 -L-

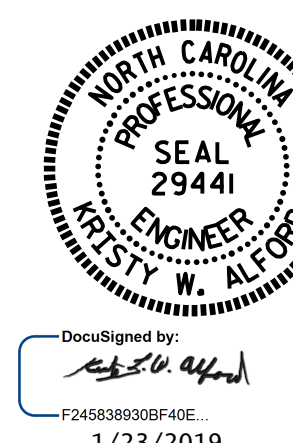

STATE OF NORTH CAROLINA
 DEPARTMENT OF TRANSPORTATION
 RALEIGH

**SUPERSTRUCTURE
 FRAMING PLAN
 (EBL)**

DRAWN BY : WFP / QTN DATE : 8/15/18
 CHECKED BY : M. K. BEARD DATE : 11/18
 DESIGN ENGINEER OF RECORD: A. K. PATEL DATE : 1/17/19

DOCUMENT NOT CONSIDERED
 FINAL UNLESS ALL
 SIGNATURES COMPLETED

REVISIONS						SHEET NO.
NO.	BY:	DATE:	NO.	BY:	DATE:	S2-13
1			3			TOTAL SHEETS
2			4			38