

PLAN OF SPAN B

**NOTES:**

FOR SECTION VIEWS, SEE "TYPICAL SECTIONS" SHEETS.

FOR INTERMEDIATE STEEL DIAPHRAGM, SEE "INTERMEDIATE STEEL DIAPHRAGMS FOR TYPE IV PRESTRESSED CONCRETE GIRDERS" SHEET FOR DETAILS. FOR LOCATION, SEE "SUPERSTRUCTURE FRAMING PLAN" SHEET.

FOR CONCRETE PARAPET DIMENSIONS, REINFORCING AND JOINT SPACING, SEE "CONCRETE PARAPET AND END POST DETAILS" SHEETS.

6" Ø PVC DRAINS MAY BE SHIFTED SLIGHTLY AS NECESSARY TO AVOID INTERFERENCE WITH DECK REBARS.


SEE SPAN C FOR ARC OFFSETS.

PROJECT NO. R-5021  
BRUNSWICK COUNTY  
 STATION: POC 390+15.00 -L-

SHEET 2 OF 3

STATE OF NORTH CAROLINA  
 DEPARTMENT OF TRANSPORTATION  
 RALEIGH

SUPERSTRUCTURE  
 PLAN OF SPAN B  
 LEFT LANE

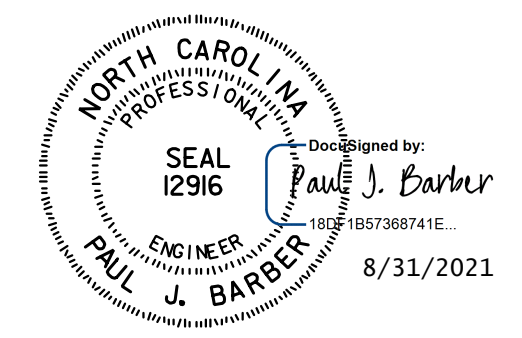

**HNTB** HNTB NORTH CAROLINA, P.C.  
 NC License No. C-1554  
 343 E. Six Forks Rd., Suite 200, Raleigh, N.C. 27609

DRAWN BY: M. WRIGHT DATE: 7/21  
 CHECKED BY: P. BARBER DATE: 7/21  
 DESIGN ENGINEER OF RECORD: P. BARBER DATE: 7/21

DWG. NO. 9

REVISIONS						SHEET NO.
NO.	BY	DATE	NO.	BY	DATE	TOTAL SHEETS
1			3			39
2			4			