

PLAN OF SPAN B


- NOTES:
- FOR SECTION VIEWS, SEE "TYPICAL SECTIONS" SHEETS.
  - FOR INTERMEDIATE STEEL DIAPHRAGM, SEE "INTERMEDIATE STEEL DIAPHRAGMS FOR TYPE IV PRESTRESSED CONCRETE GIRDERS" SHEET FOR DETAILS. FOR LOCATION, SEE "SUPERSTRUCTURE FRAMING PLAN" SHEET.
  - FOR CONCRETE PARAPET DIMENSIONS, REINFORCING AND JOINT SPACING, SEE "CONCRETE PARAPET AND END POST DETAILS" SHEETS.
  - 6" Ø PVC DRAINS MAY BE SHIFTED SLIGHTLY AS NECESSARY TO AVOID INTERFERENCE WITH DECK REBARS.
  - SEE SPAN C FOR ARC OFFSETS.

PROJECT NO. R-5021  
BRUNSWICK COUNTY  
 STATION: POC 390+15.00 -L-

SHEET 2 OF 3

STATE OF NORTH CAROLINA  
 DEPARTMENT OF TRANSPORTATION  
 RALEIGH

SUPERSTRUCTURE  
 PLAN OF SPAN B  
 RIGHT LANE

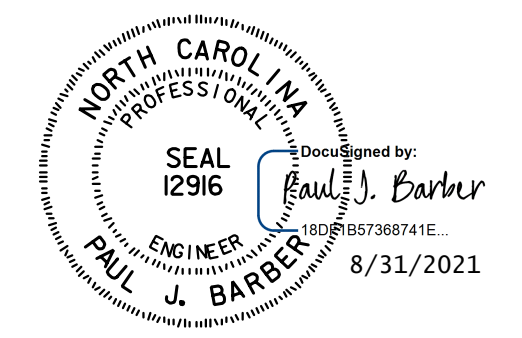

**HNTB** HNTB NORTH CAROLINA, P.C.  
 NC License No. C-1554  
 343 E. Six Forks Rd., Suite 200, Raleigh, N.C. 27609

DRAWN BY: M. WRIGHT DATE: 7/21  
 CHECKED BY: P. BARBER DATE: 7/21  
 DESIGN ENGINEER OF RECORD: P. BARBER DATE: 7/21

DWG. NO. 9

REVISIONS						SHEET NO.
NO.	BY	DATE	NO.	BY	DATE	S6-9
1			3			TOTAL SHEETS
2			4			39