


**NOTES:**  
 FOR NOTES, SEE SHEET 3 OF 3.  
 FOR WINGWALL DETAILS, SEE SHEET 2 OF 3.

**PROJECT NO.** R-5021  
**BUNSWICK COUNTY**  
**STATION:** POC 390+15.00 -L-

SHEET 1 OF 3

STATE OF NORTH CAROLINA  
 DEPARTMENT OF TRANSPORTATION  
 RALEIGH

**SUBSTRUCTURE**  
**END BENT 1**  
**RIGHT LANE**

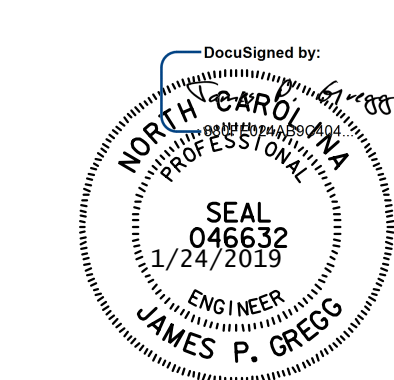

<b>HNTB</b>	HNTB NORTH CAROLINA, P.C. NC License No. C-1554 343 E. Six Forks Rd., Suite 200, Raleigh, N.C. 27609
DRAWN BY: B. NELIPANE	DATE: 8/17
CHECKED BY: B. EMAMI	DATE: 9/17
DESIGN ENGINEER OF RECORD: J. GREGG	DATE: 8/18
DWG. NO. 26	

REVISIONS						SHEET NO.
NO.	BY	DATE	NO.	BY	DATE	TOTAL SHEETS
1			3			39
2			4			