


GEOTECHNICAL ENGINEER

ENGINEER

DocuSigned by:
Thein Tun Zan 2/28/2019

SIGNATURE DATE SIGNATURE DATE

**DOCUMENT NOT CONSIDERED FINAL
UNLESS ALL SIGNATURES COMPLETED**

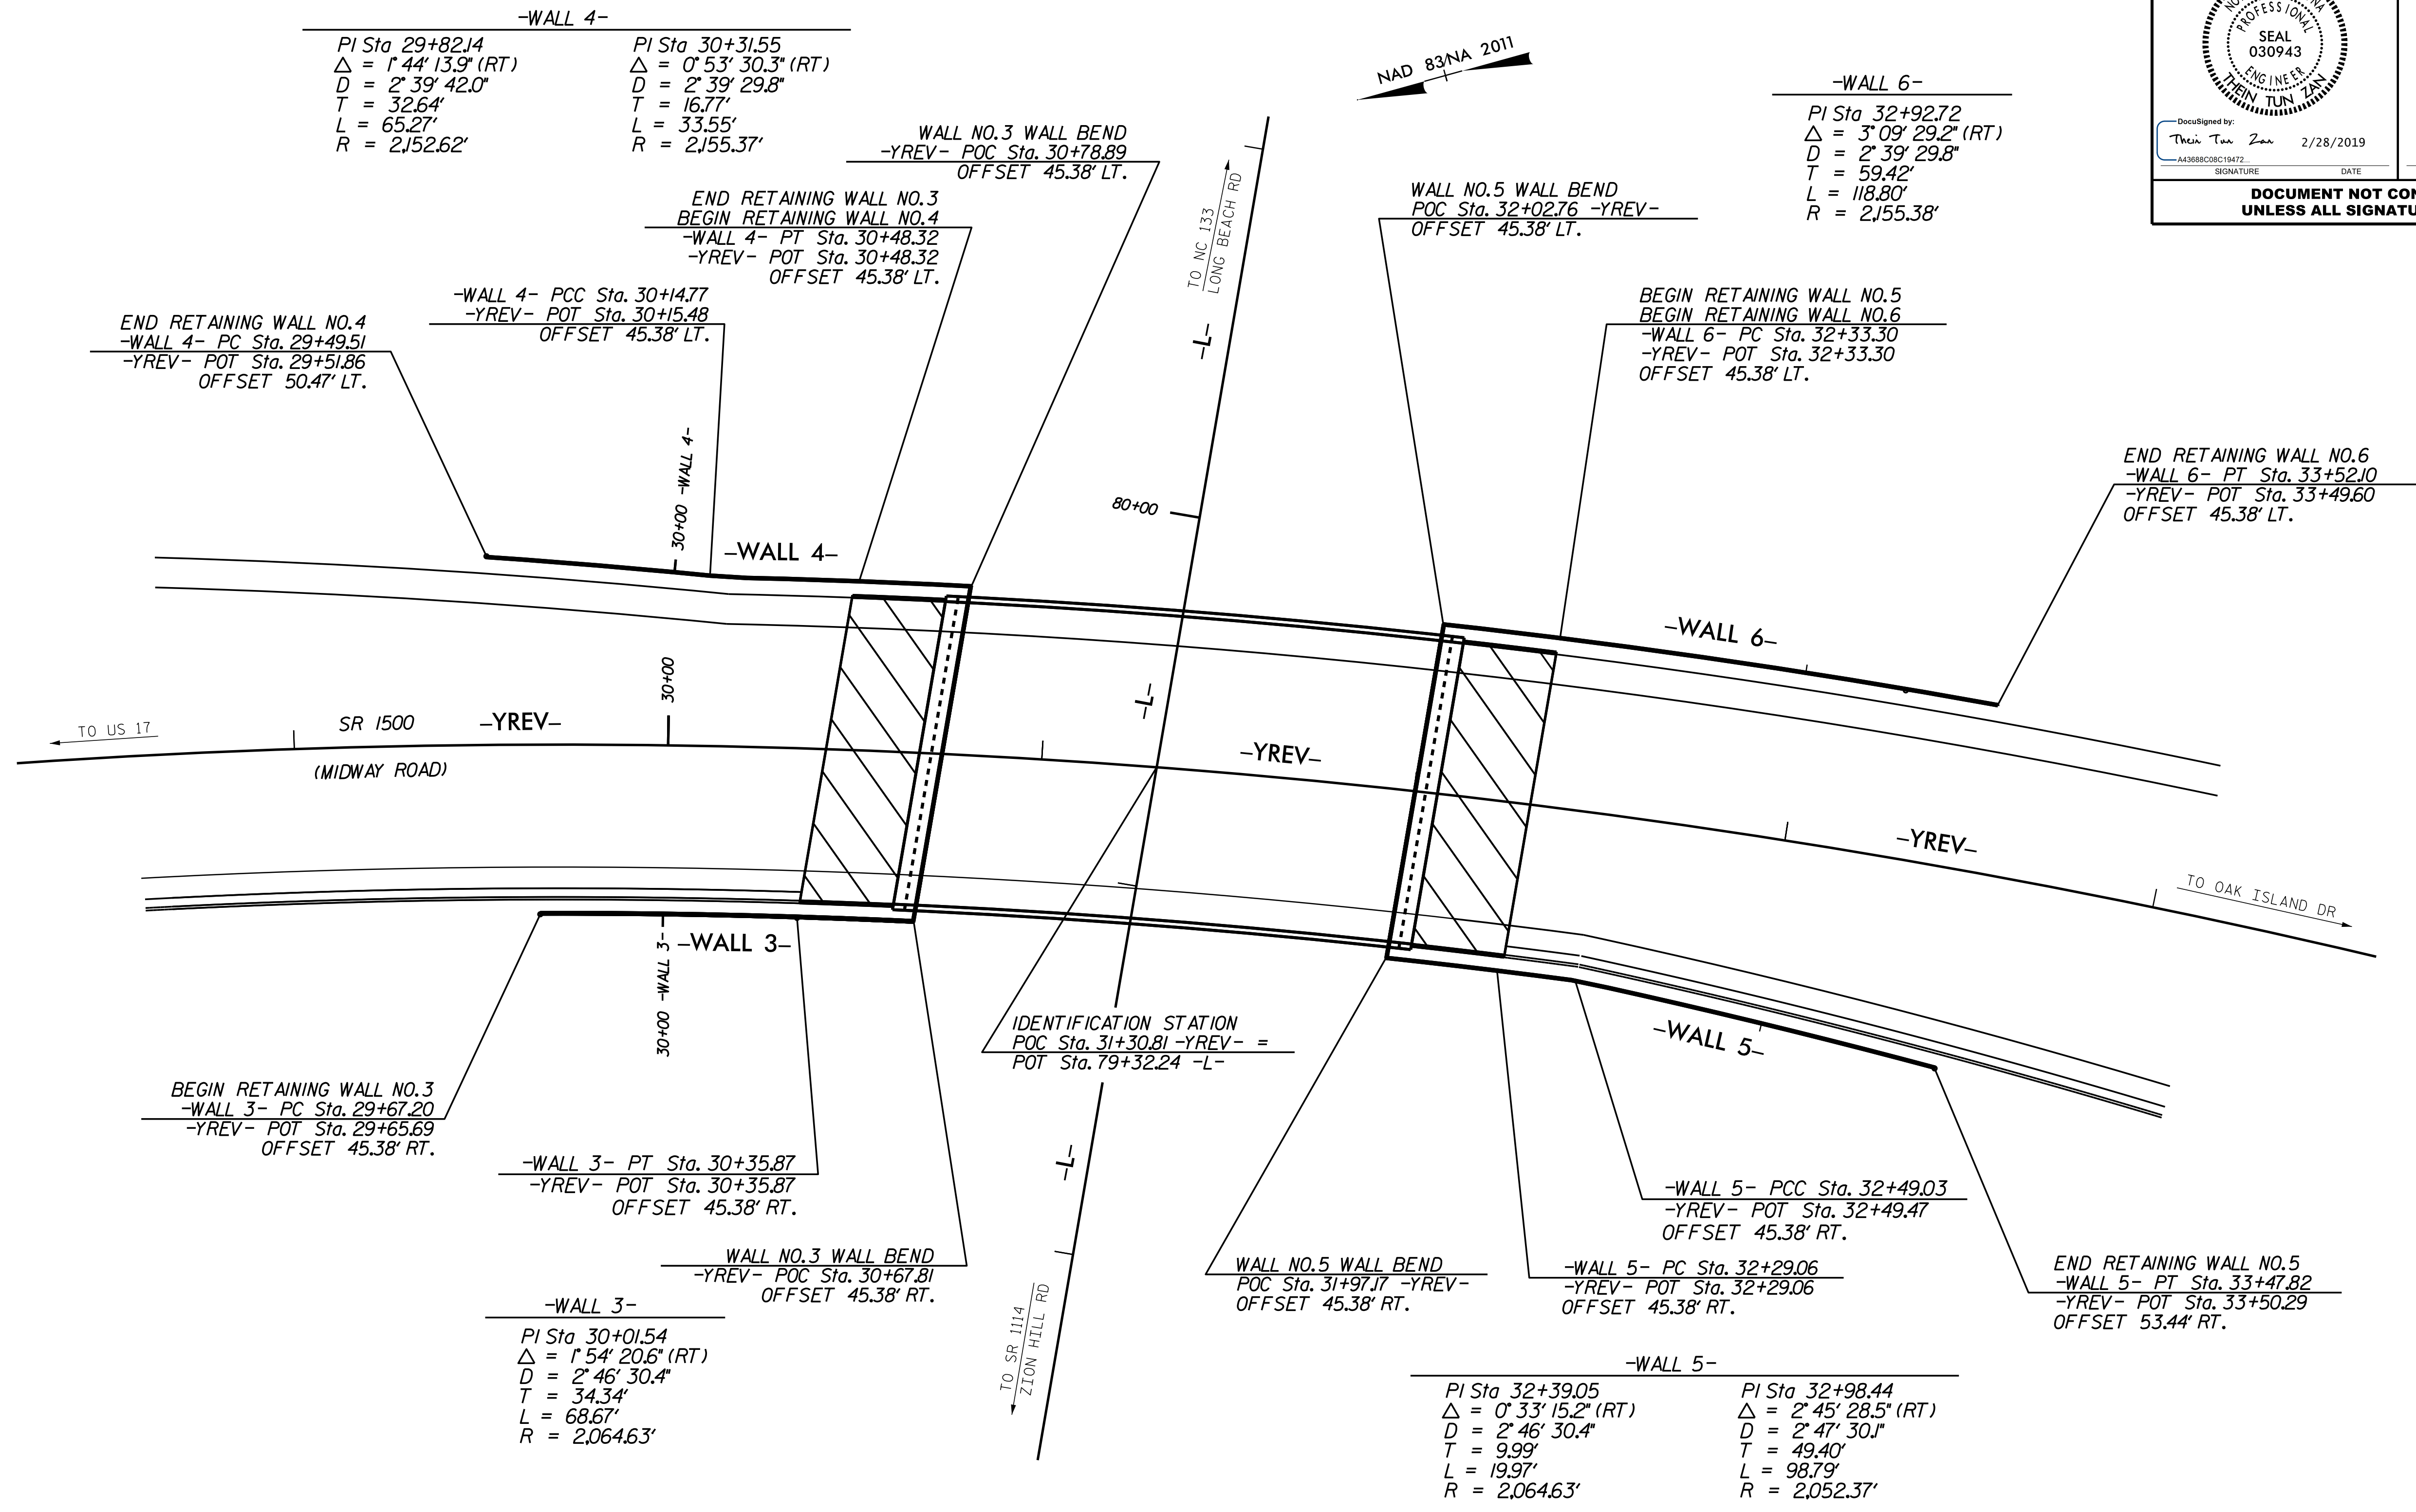

RETAINING WALL NO. 3, 4, 5 & 6 PLAN VIEW
NOT TO SCALE

PROJECT NO.: R-5021
BRUNSWICK COUNTY
STATION: 31+30.81 -YREV- (79+32.24 -L-)
SHEET 1 OF 5

PREPARED BY: THEIN TUN ZAN DATE: 01-2019
REVIEWED BY: JAMES BATTS DATE: 01-2019

NORTH CAROLINA
DEPARTMENT OF TRANSPORTATION
DIVISION OF HIGHWAYS

**GEOTECHNICAL
ENGINEERING UNIT**

MSE RETAINING WALL
WALL NO. 3, 4, 5 & 6
PLAN VIEW

REVISIONS					
NO.	BY	DATE	NO.	BY	DATE
1	-	-	3	-	-
2	-	-	4	-	-

SHEET NO. W-3