


GEOTECHNICAL ENGINEER

ENGINEER


DocuSigned by:
Thein Tun Zan 2/28/2019

Signature: _____ Date: _____

**DOCUMENT NOT CONSIDERED FINAL
UNLESS ALL SIGNATURES COMPLETED**

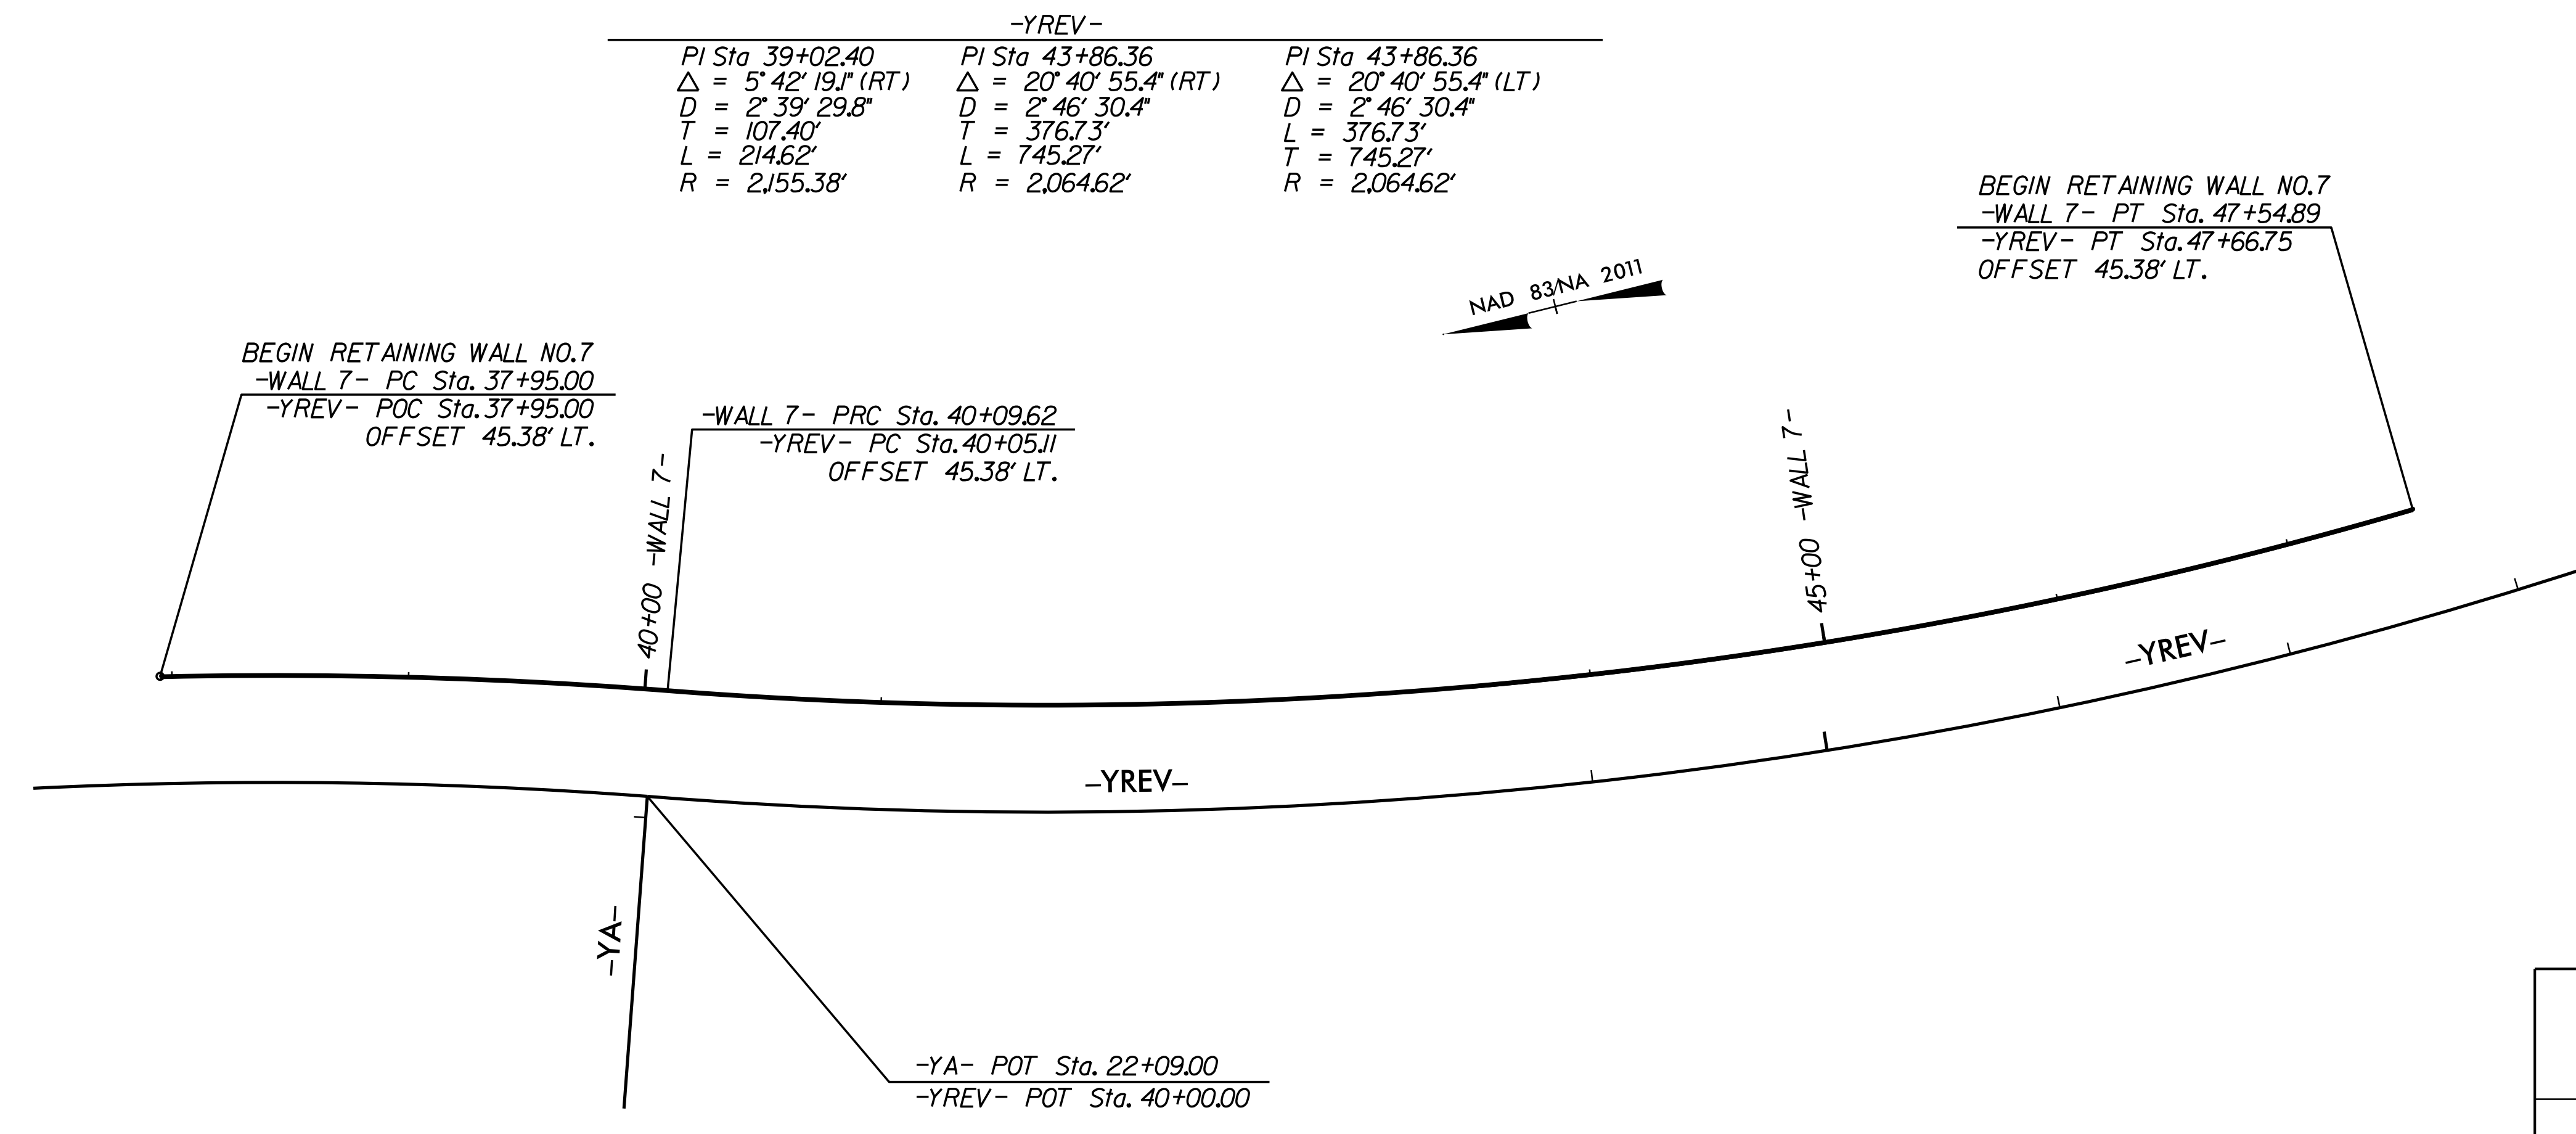

ESTIMATED MSE WALL QUANTITY (SQUARE FEET)	
MSE RETAINING WALL NO. 7	8,265 SF

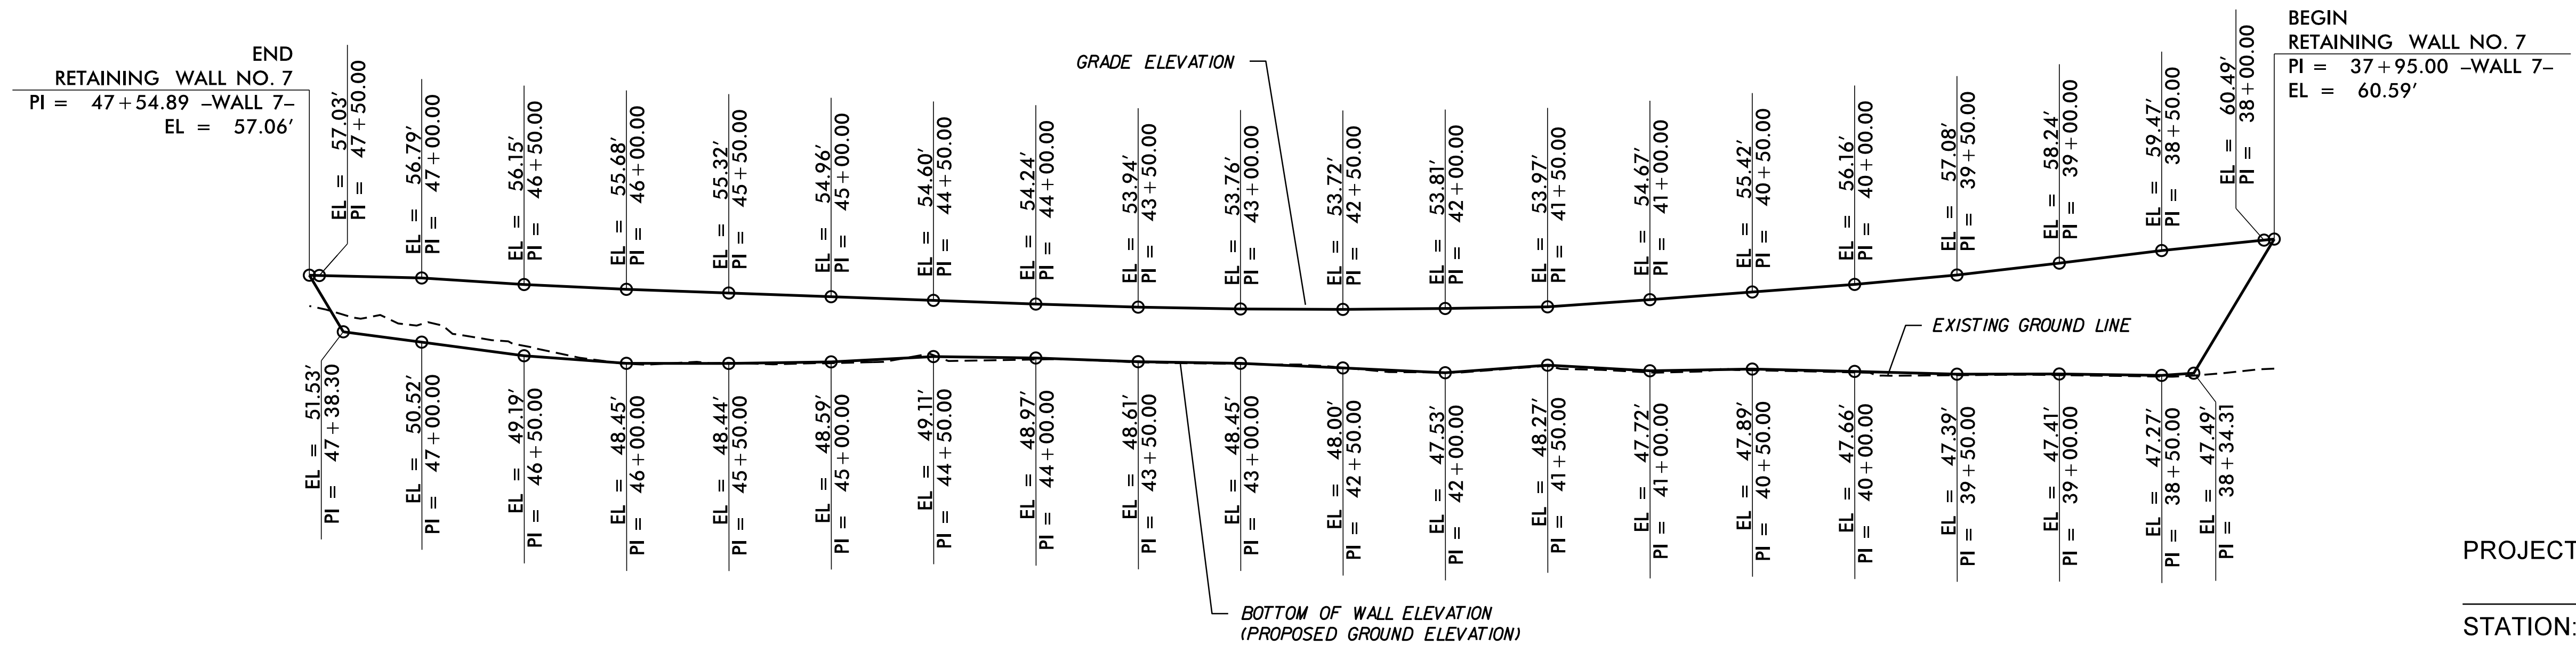

PROJECT NO.: R-5021
BRUNSWICK COUNTY
STATION: 38+00 -YREV-
SHEET 1 OF 4

**NORTH CAROLINA
DEPARTMENT OF TRANSPORTATION
DIVISION OF HIGHWAYS**

**GEOTECHNICAL
ENGINEERING UNIT**

REVISIONS						SHEET NO. W-8
NO.	BY	DATE	NO.	BY	DATE	
1	-	-	3	-	-	
2	-	-	4	-	-	

PREPARED BY: THEIN TUN ZAN DATE: 01-2019
REVIEWED BY: JAMES BATTS DATE: 01-2019