

GEOTECHNICAL ENGINEER

ENGINEER

PROFESSIONAL SEAL 45898

DocuSigned by: Josie Norris 5/23/2019


2A159775CD1E4FD SIGNATURE DATE

DOCUMENT NOT CONSIDERED FINAL UNLESS ALL SIGNATURES COMPLETED

ESTIMATED MSE WALL QUANTITY (SQUARE FEET)

MSE RETAINING WALL NO. 9	16,210
--------------------------	--------

RETAINING WALL NO. 9 WALL PLAN VIEW
NOT TO SCALE

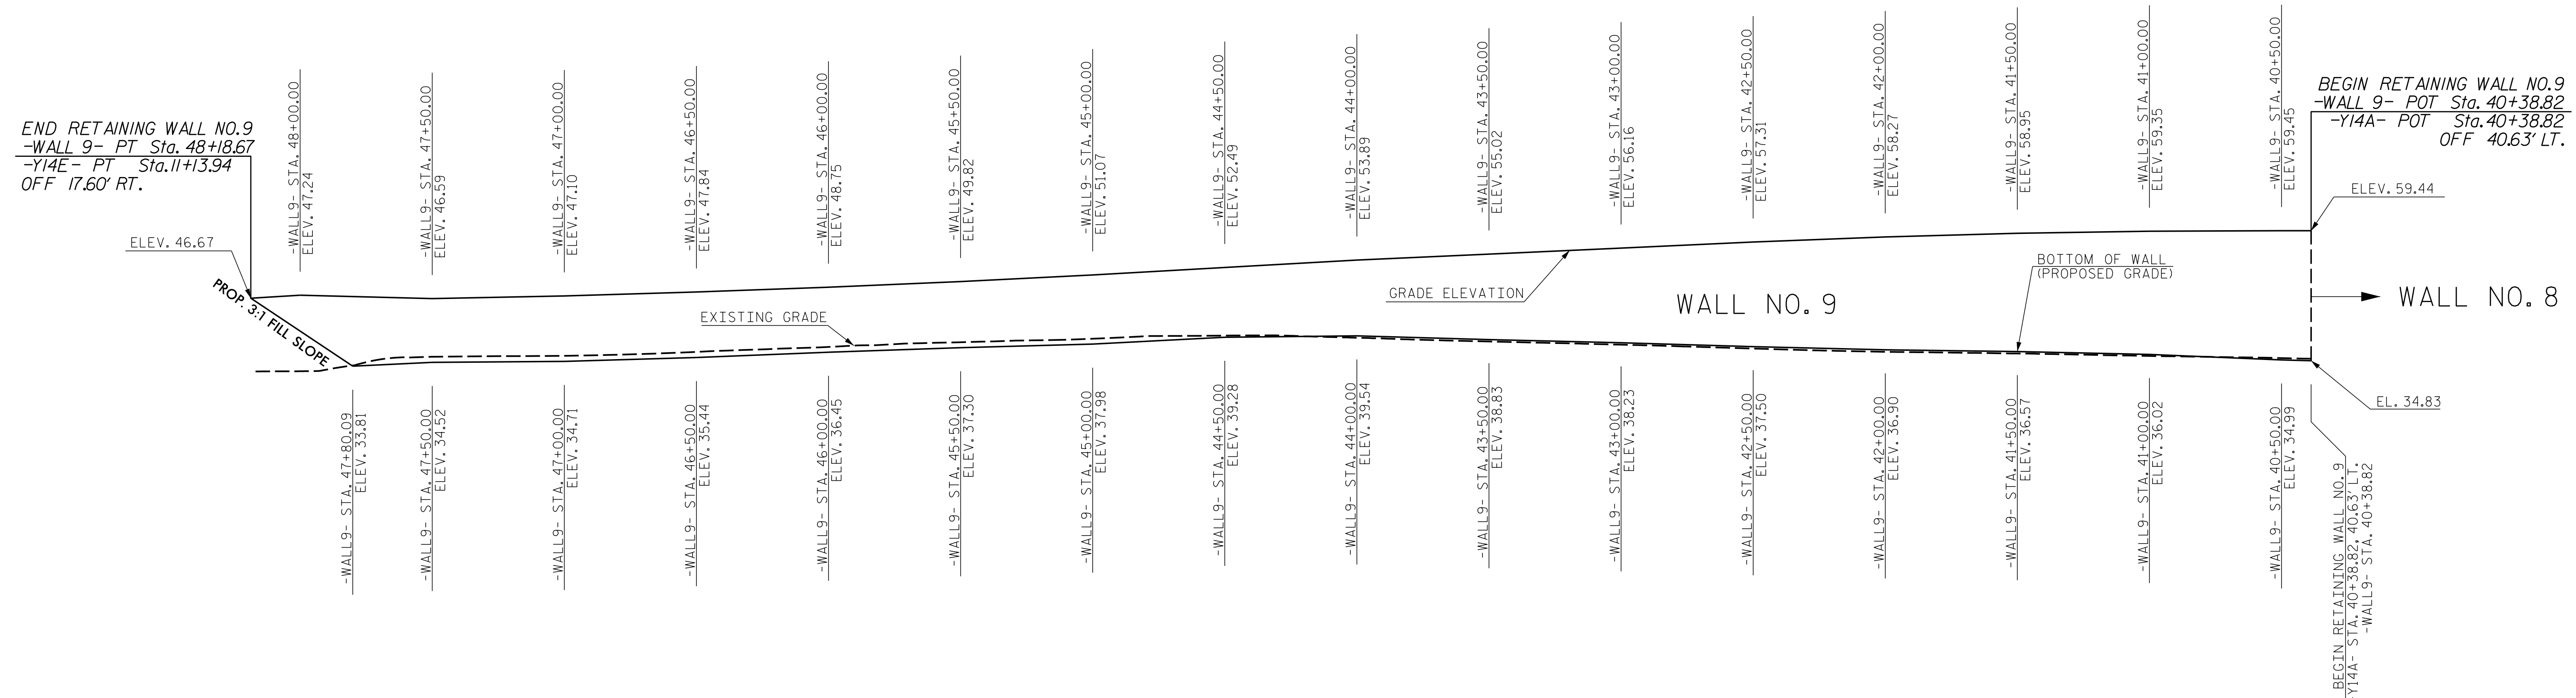

RETAINING WALL NO. 9 WALL ENVELOPE
EXPOSED WALL FACE VIEW - NOT TO SCALE
THE WALL ENVELOPE DOES NOT ACCURATELY DEPICT THE ACTUAL FACE OF THE WALL

PROJECT NO.: R-5021
BRUNSWICK COUNTY
STATION: 40+40 -Y14A-
SHEET 2 OF 6

PREPARED BY: J. NORRIS	DATE: 05/23/19
REVIEWED BY: S. O'NEIL	DATE: 05/23/19

Prepared in the Office of:

CATLIN
Engineers and Scientists
Wilmington, North Carolina

NORTH CAROLINA
DEPARTMENT OF TRANSPORTATION
DIVISION OF HIGHWAYS

GEOTECHNICAL ENGINEERING UNIT

MSE RETAINING WALL NO. 9
PLAN AND WALL ENVELOPE

REVISIONS					
NO.	BY	DATE	NO.	BY	DATE
1	JMN	05/23/19	3	-	-
2	-	-	4	-	-

SHEET NO. W-13