




OFF-SITE DETOUR ROUTE  
R11-2  
48" x 30"

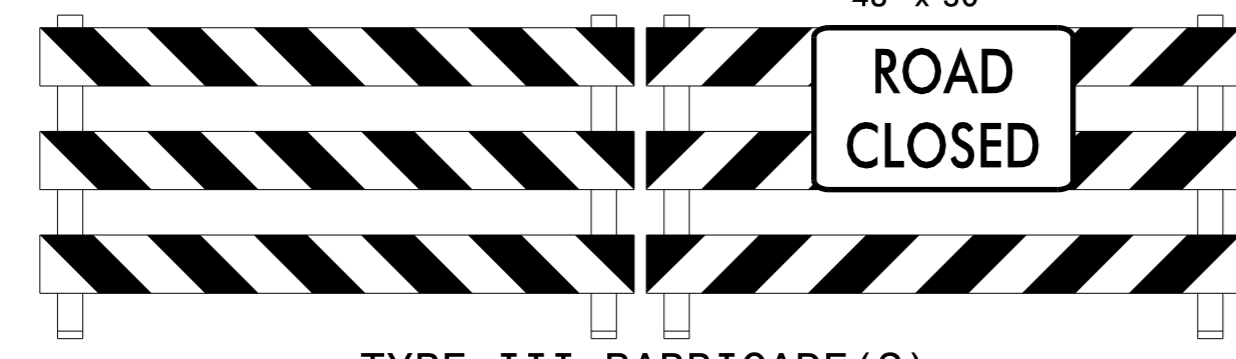


S

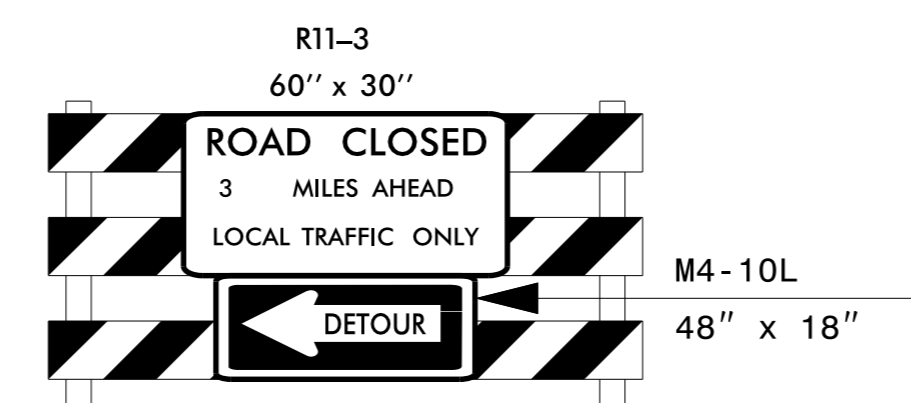


T

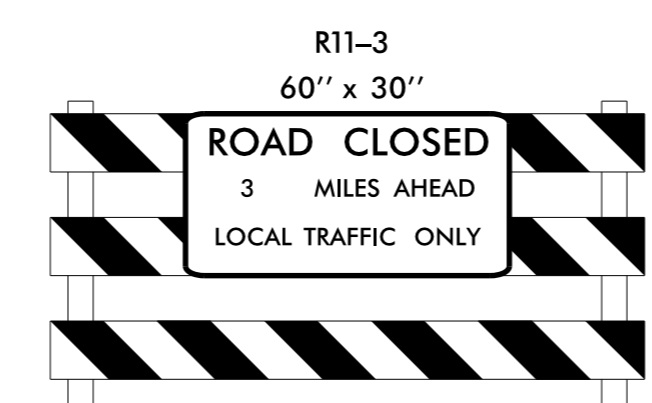


U

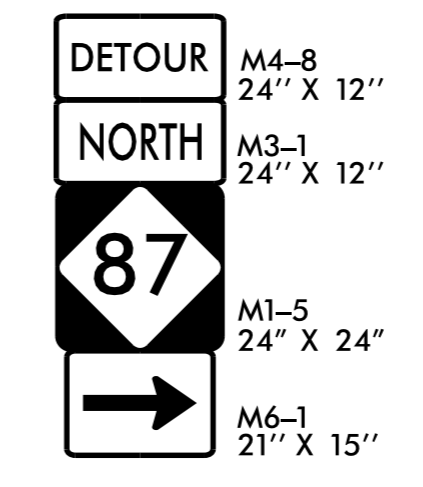


A

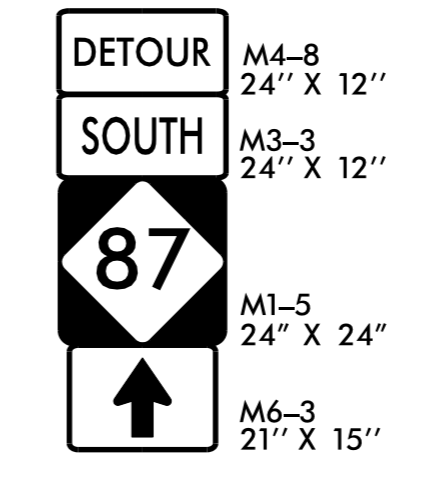


E

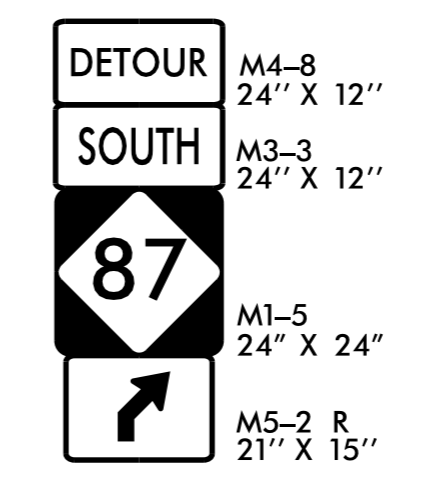


I

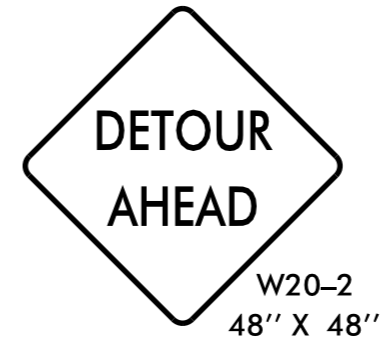


N

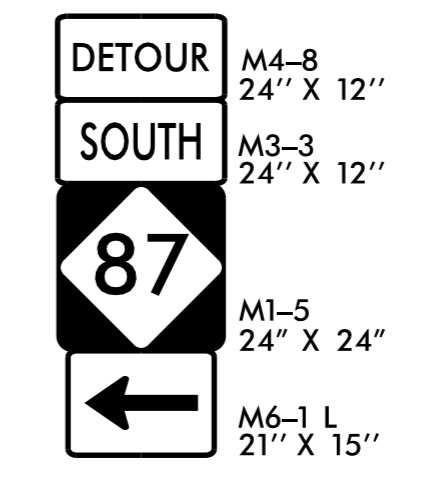

B

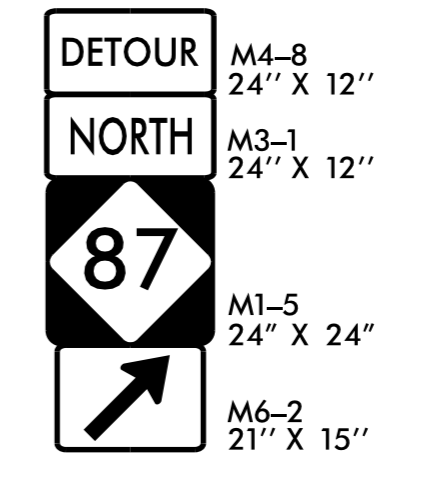


F

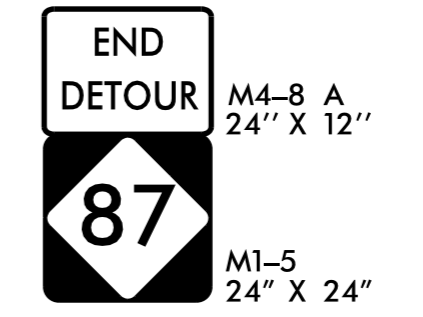


J



O

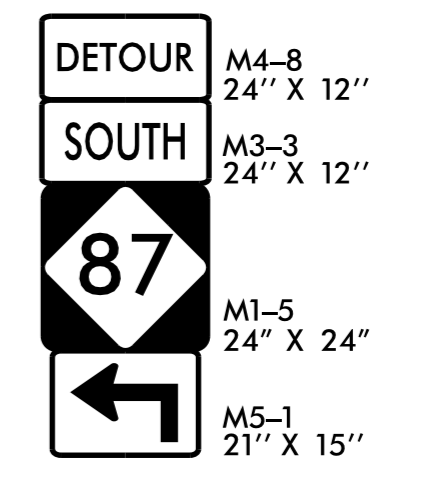


C

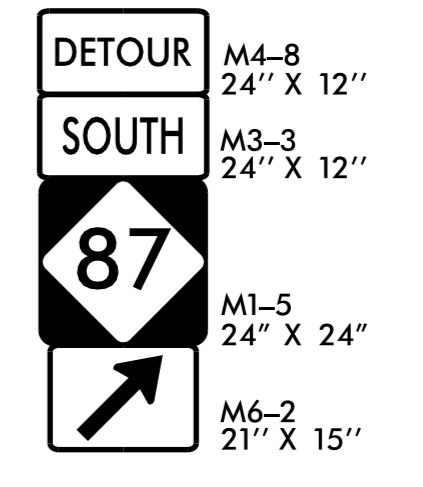


G




K

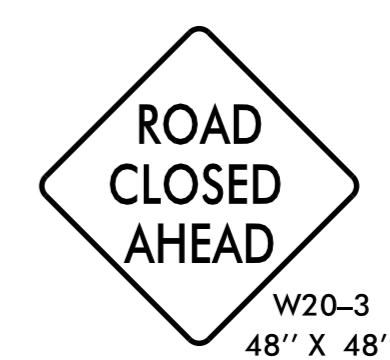


P

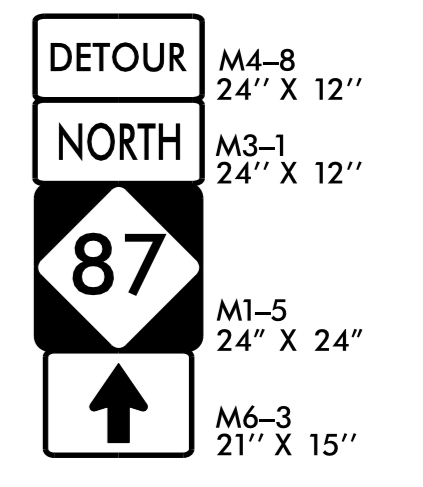


D

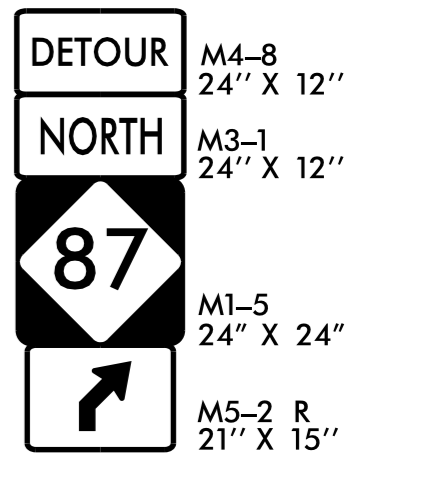


H

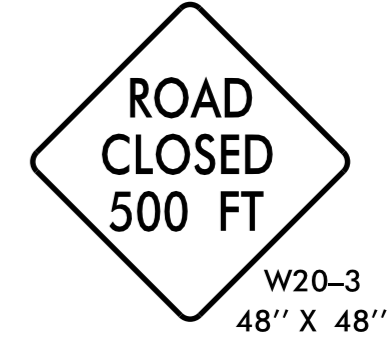

L

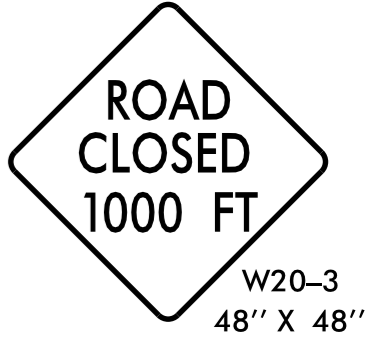

M

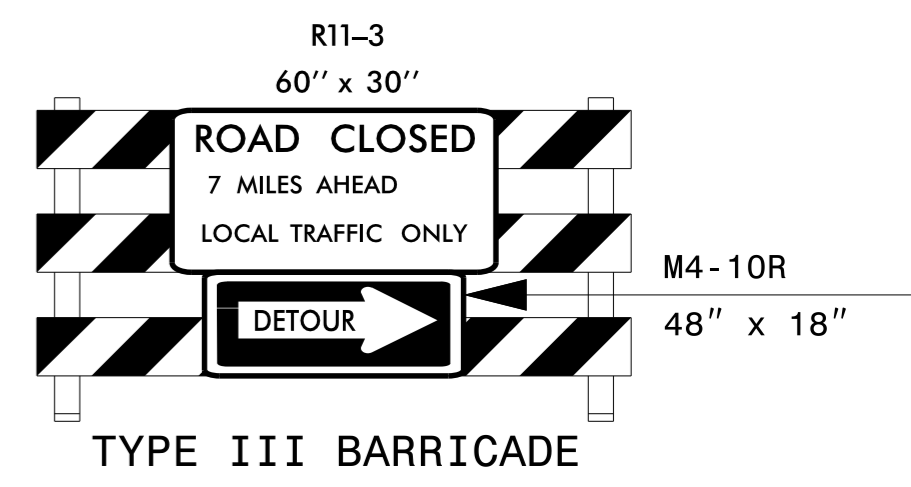

Q




R

2/3/2021 10:02:10 AM C:\Users\pwbentley\Documents\PLN\Documents\B-5642\TrafficControl\CP\B5642\_TMP\_IC02.dgn User: pwbentley

**CDM Smith**  
CDM Smith Inc.  
5400 Glenwood Avenue  
Suite 400  
Raleigh, NC 27612-3228  
NC COA No. F-1255

APPROVED: *Adam M. Conrad, P.E., P.H.P.*  
DATE: 4/6/2021  
SEAL  
NORTH CAROLINA PROFESSIONAL ENGINEER  
ADAM M. CONRAD  
043767

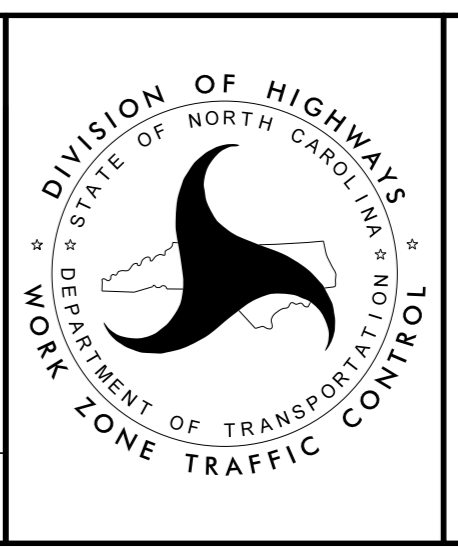

OFF-SITE DETOUR

DOCUMENT NOT CONSIDERED FINAL  
UNLESS ALL SIGNATURES COMPLETED