


09, 08, 95

TIP PROJECT: B-5642

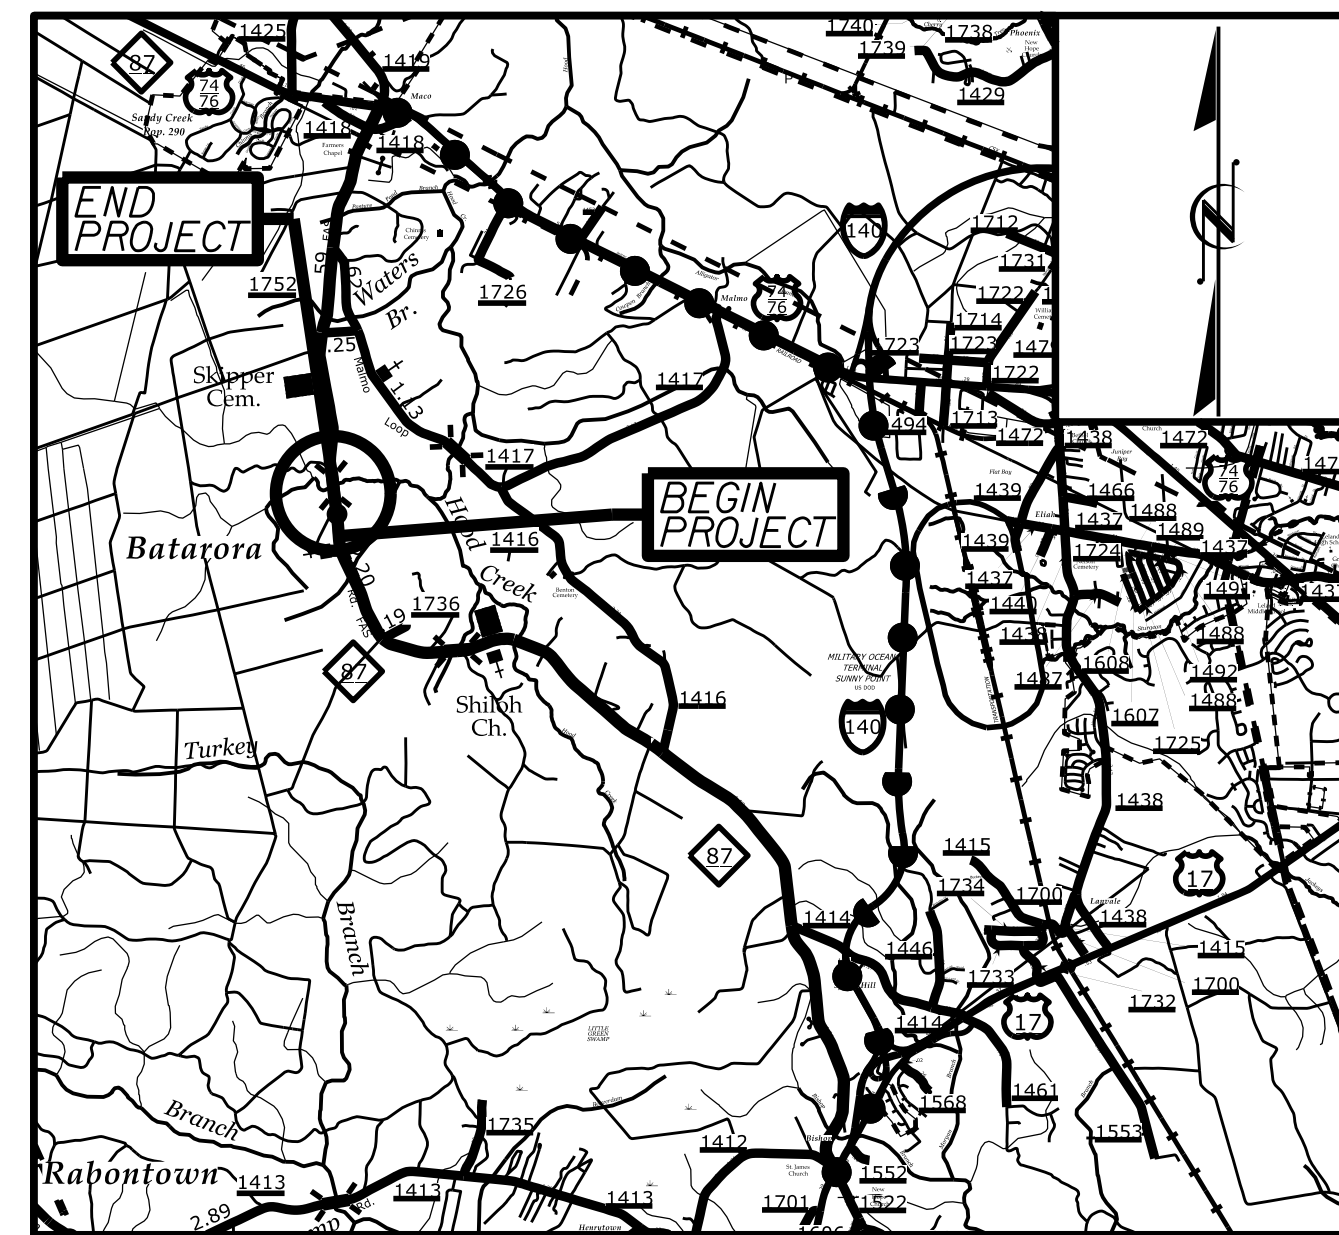

VICINITY MAP
 ●●●●● DETOUR ROUTE N.T.S.

STATE OF NORTH CAROLINA
 DIVISION OF HIGHWAYS


**UTILITIES BY OTHERS PLANS
 BRUNSWICK COUNTY**

**LOCATION: REPLACE BRIDGE NO.65 OVER BATARORA BRANCH
 ON NC 87 (MACO ROAD)**



**TYPE OF WORK: RELOCATION OF POWER (DISTRIBUTION)
 AND COMMUNICATIONS**

T.I.P. NO.	SHEET NO.
B-5642	UO-1

NOTE:
 ALL UTILITY WORK SHOWN ON THIS SHEET WILL BE DONE BY OTHERS. NO PAYMENT WILL BE MADE TO THE CONTRACTOR FOR UTILITY WORK SHOWN ON THIS SHEET.

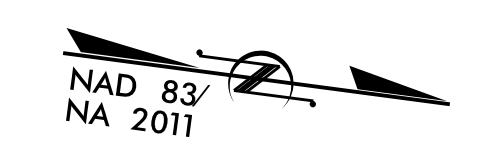

← TO US 17

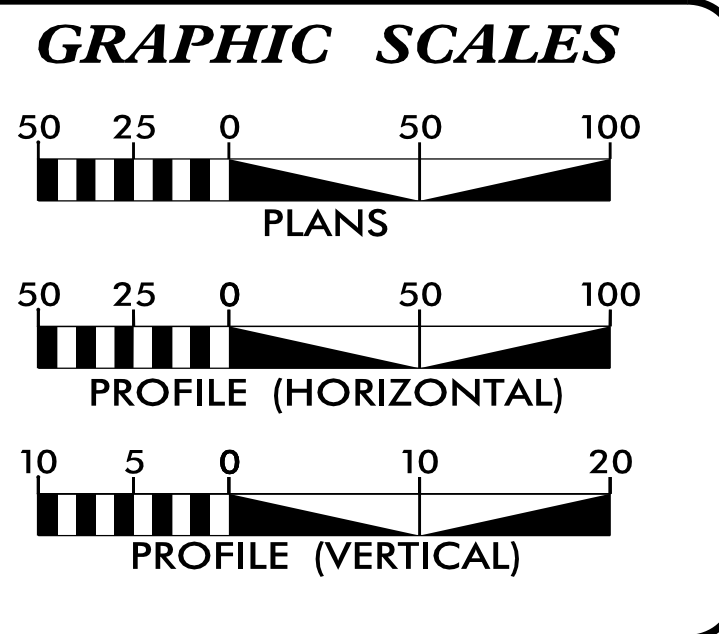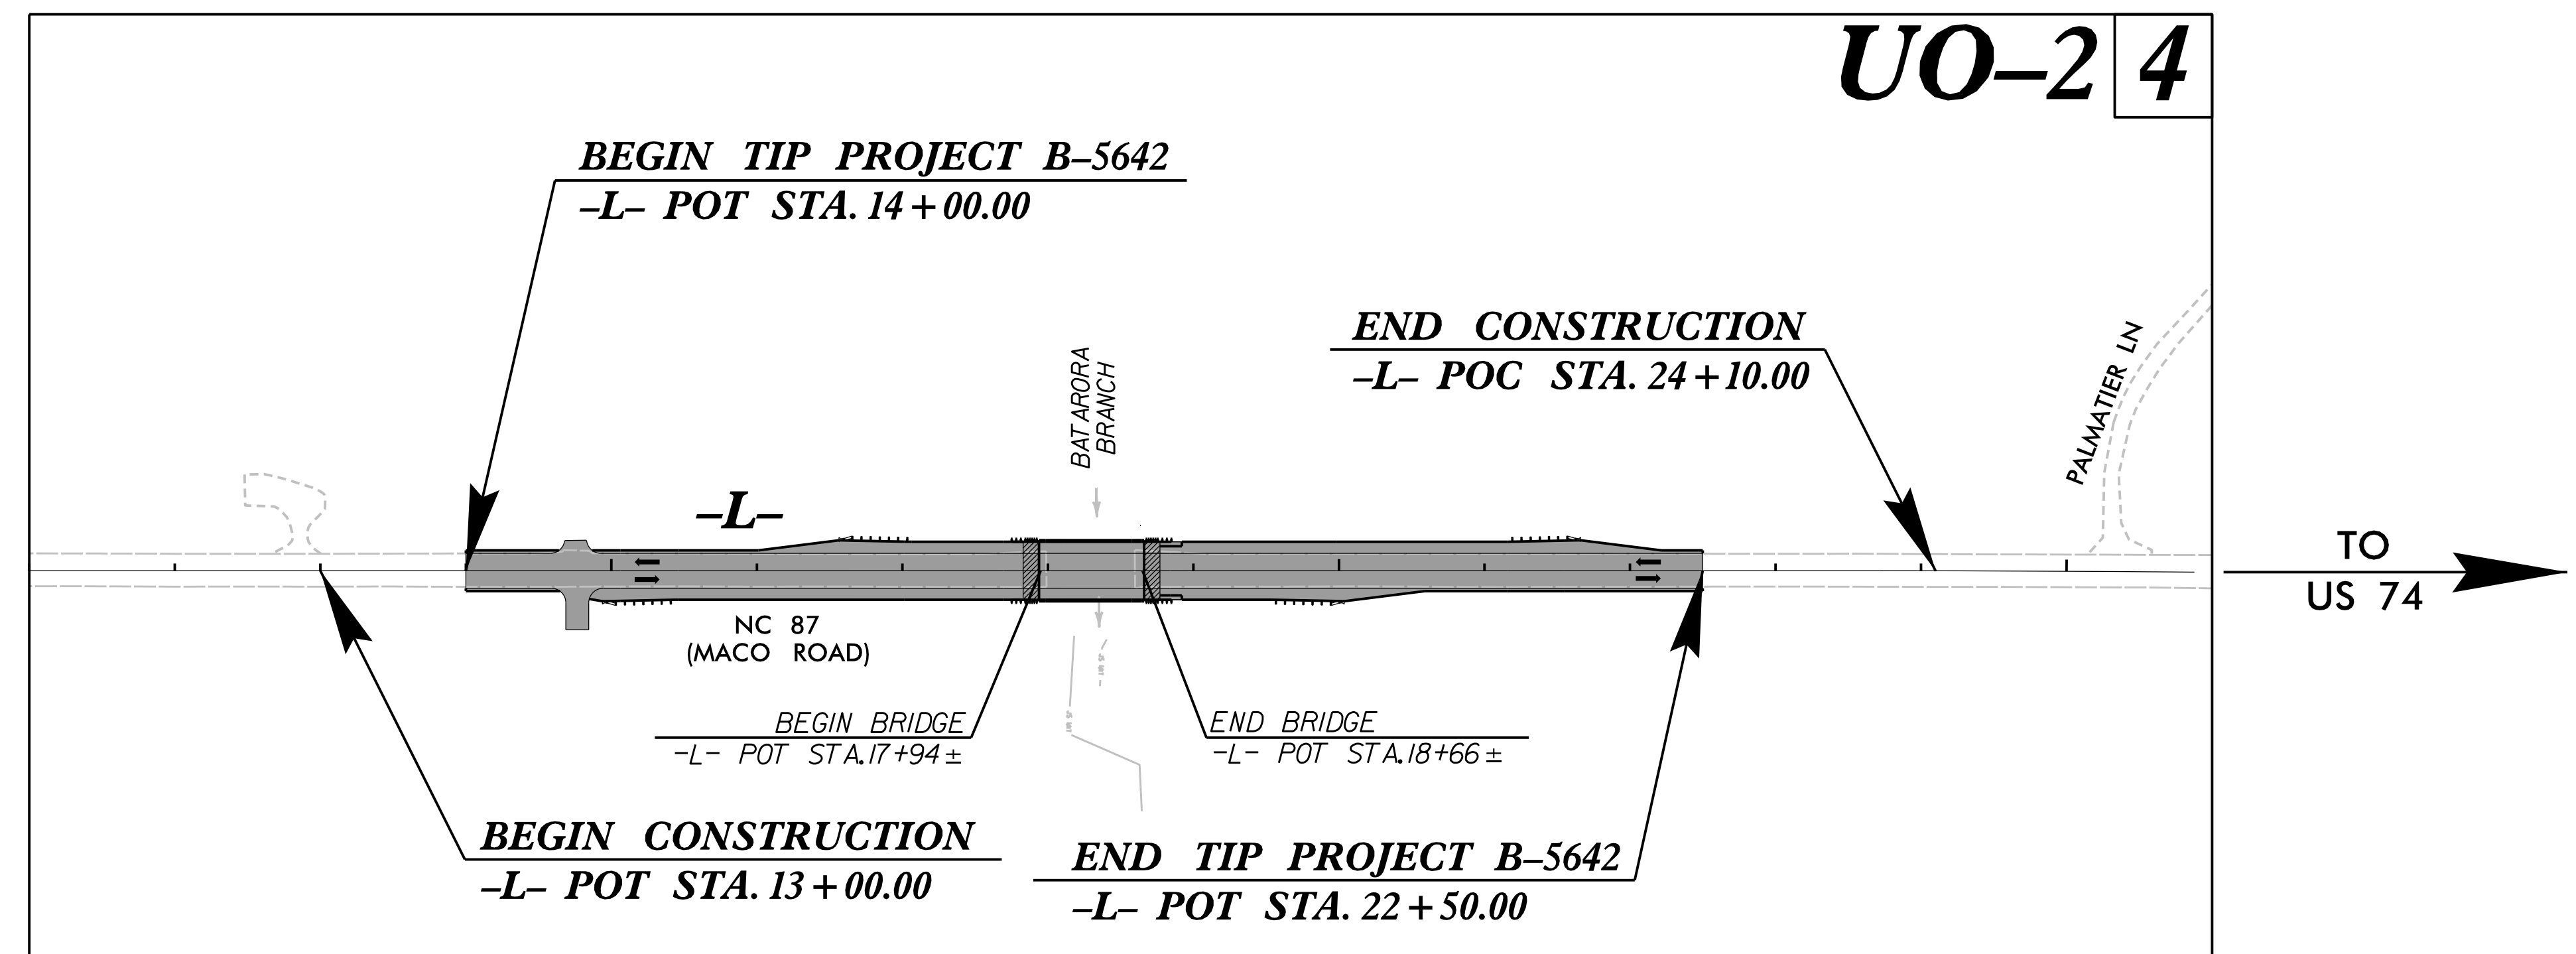

INDEX OF SHEETS

SHEET NO.:	DESCRIPTION:
UO-1	TITLE SHEET
UO-2	UBO PLAN SHEET

UTILITY OWNERS WITH CONFLICTS

(A) POWER (DISTRIBUTION) - DUKE ENERGY
 (B) COMMUNICATIONS - AT&T
 (C) COMMUNICATIONS - SPECTRUM

PREPARED IN THE OFFICE OF:

SAM™

Freddie Bunn UTILITY PROJECT MANAGER
 Matthew Ward PROJECT UTILITY COORDINATOR

**DIVISION OF HIGHWAYS
 UTILITIES UNIT**
 1555 MAIL SERVICES CENTER
 RALEIGH NC 27699-1555
 PHONE (919) 707-6690
 FAX (919) 250-4151

Nabil Hamdan UTILITIES REGIONAL ENGINEER
 Kelvin Martin, EI UTILITIES ENGINEER
 Kyle Pleasant UTILITIES AREA COORDINATOR
 Larry James JR UTILITIES COORDINATOR

\$\$\$\$\$ SYSTEMS\$\$\$\$\$
 \$\$\$ DGN\$\$\$\$\$
 \$\$\$ USERNAME\$\$\$\$\$