
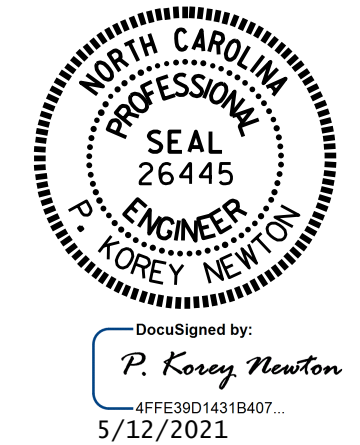
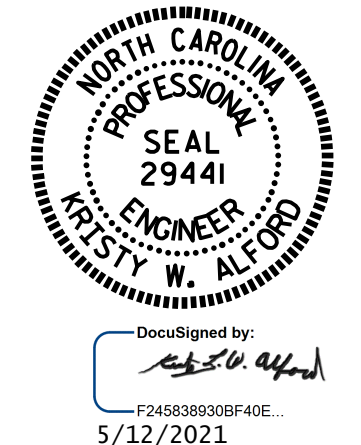


I HEREBY CERTIFY THESE PLANS ARE THE AS-BUILT PLANS

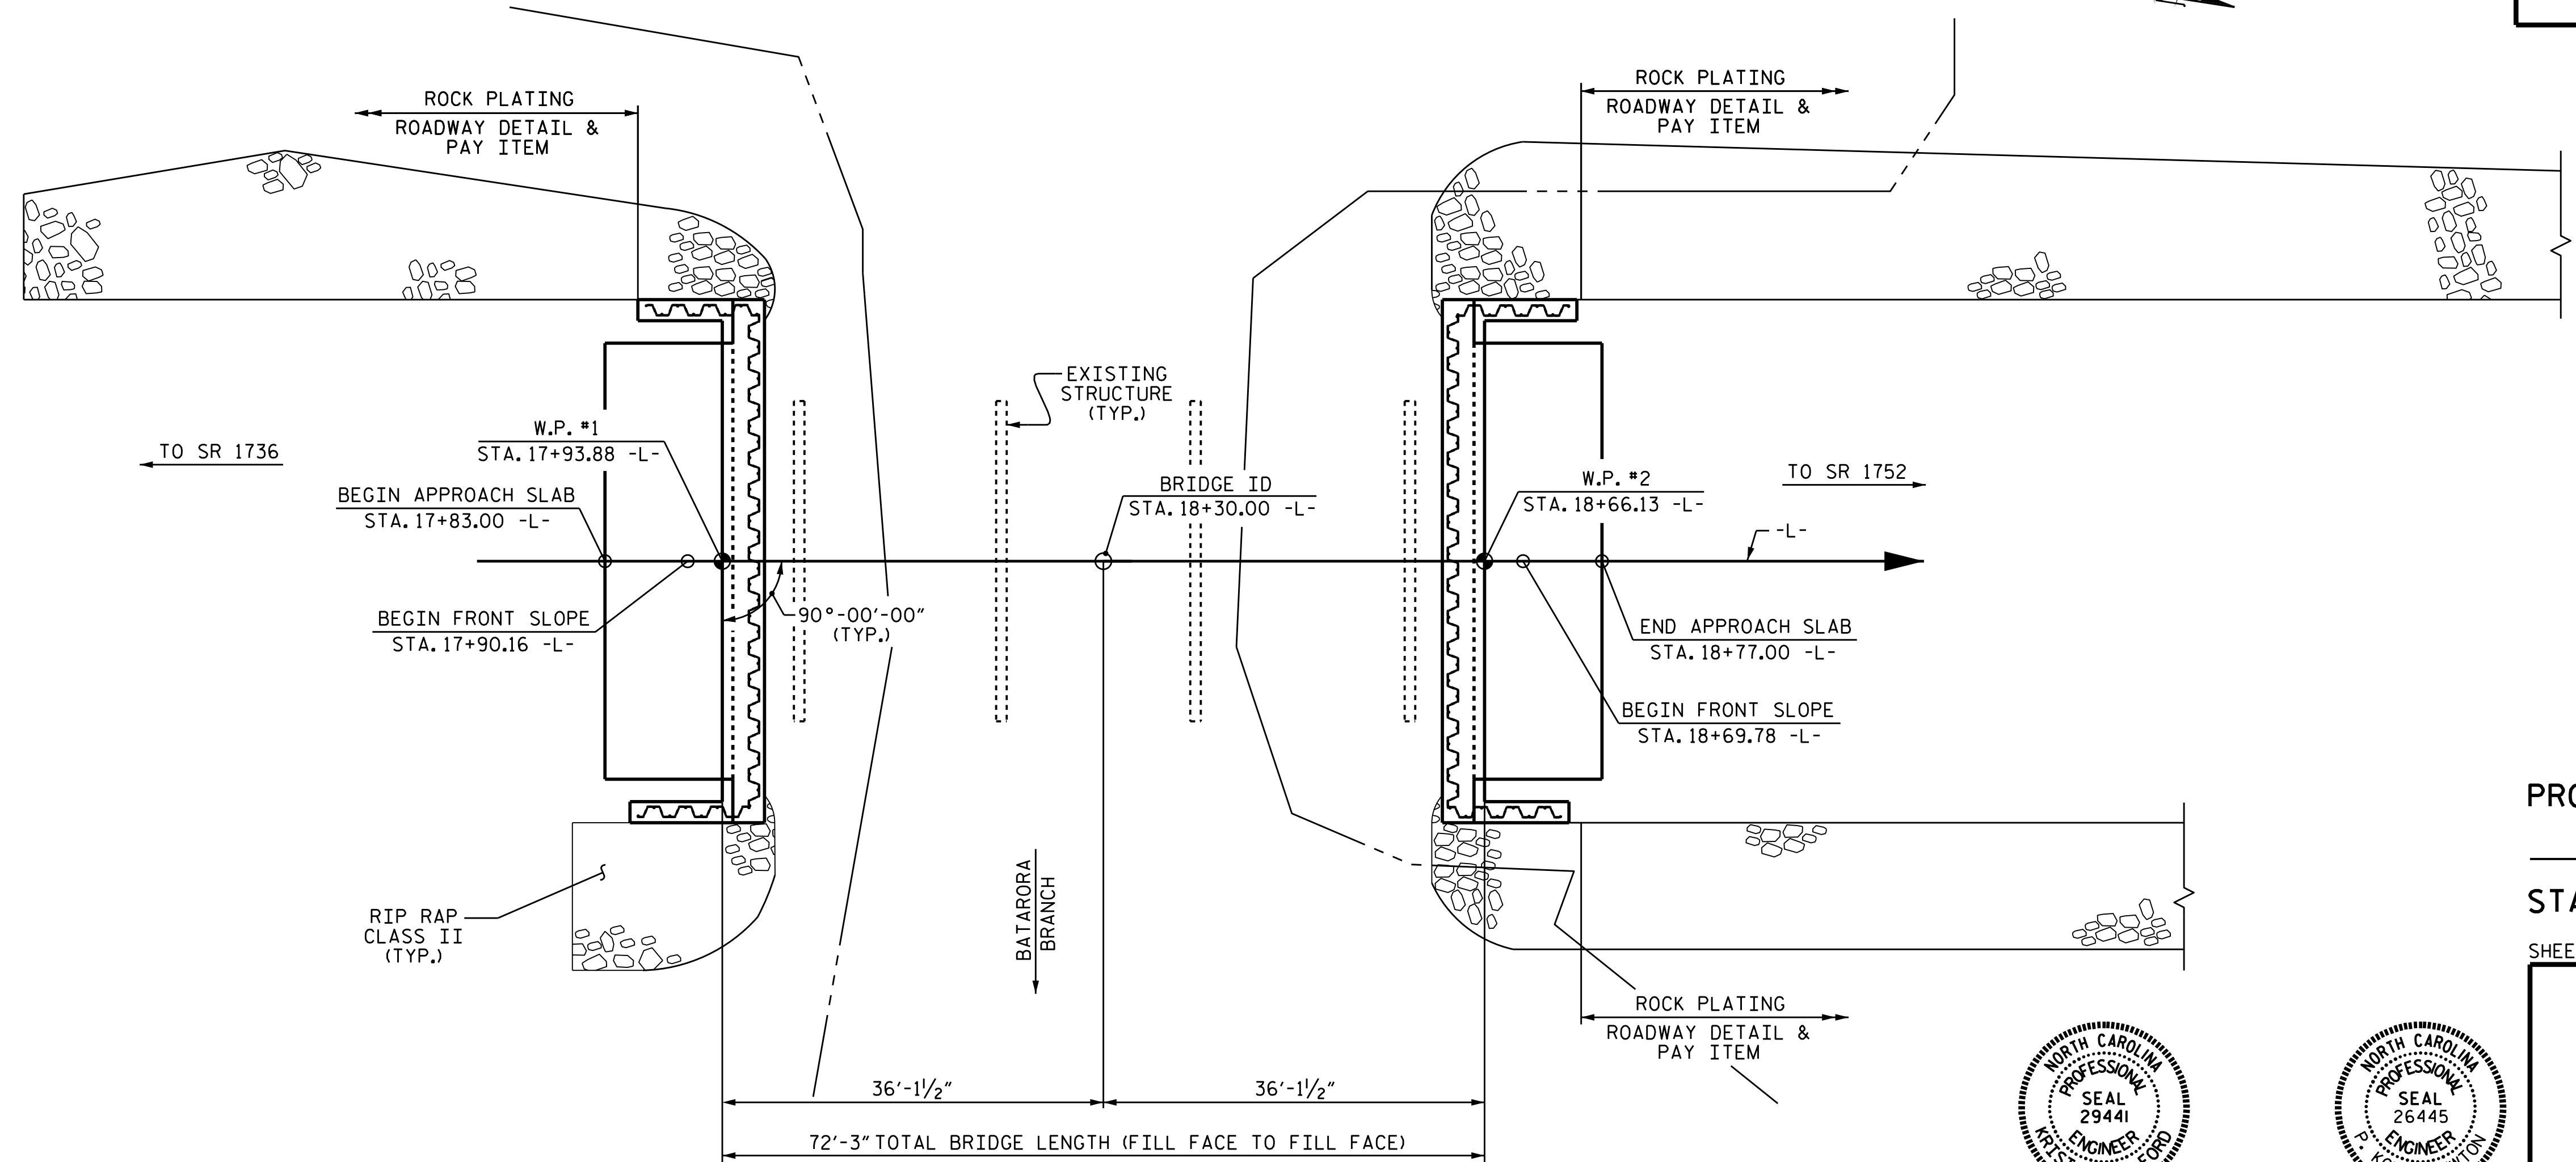

PROJECT NO. B-5642
 BRUNSWICK COUNTY
 STATION: 18+30.00 -L-
 SHEET 1 OF 3 REPLACES BRIDGE No. 65

STATE OF NORTH CAROLINA
 DEPARTMENT OF TRANSPORTATION
 RALEIGH

GENERAL DRAWING
 FOR BRIDGE OVER
 BATARORA BRANCH
 ON NC 87 BETWEEN
 SR 1736 & SR 1752

DRAWN BY: M.K. BEARD DATE: 04/2020
 CHECKED BY: D. SHACKELFORD DATE: 04/2020
 DESIGN ENGINEER OF RECORD: W. SMITH DATE: 4/22/21

DOCUMENT NOT CONSIDERED
 FINAL UNLESS ALL
 SIGNATURES COMPLETED

REVISIONS					SHEET NO.
NO.	BY:	DATE:	NO.	DATE:	S-1
1			3		TOTAL SHEETS
2			4		14