


09, 08, 95

TIP PROJECT: B-5642

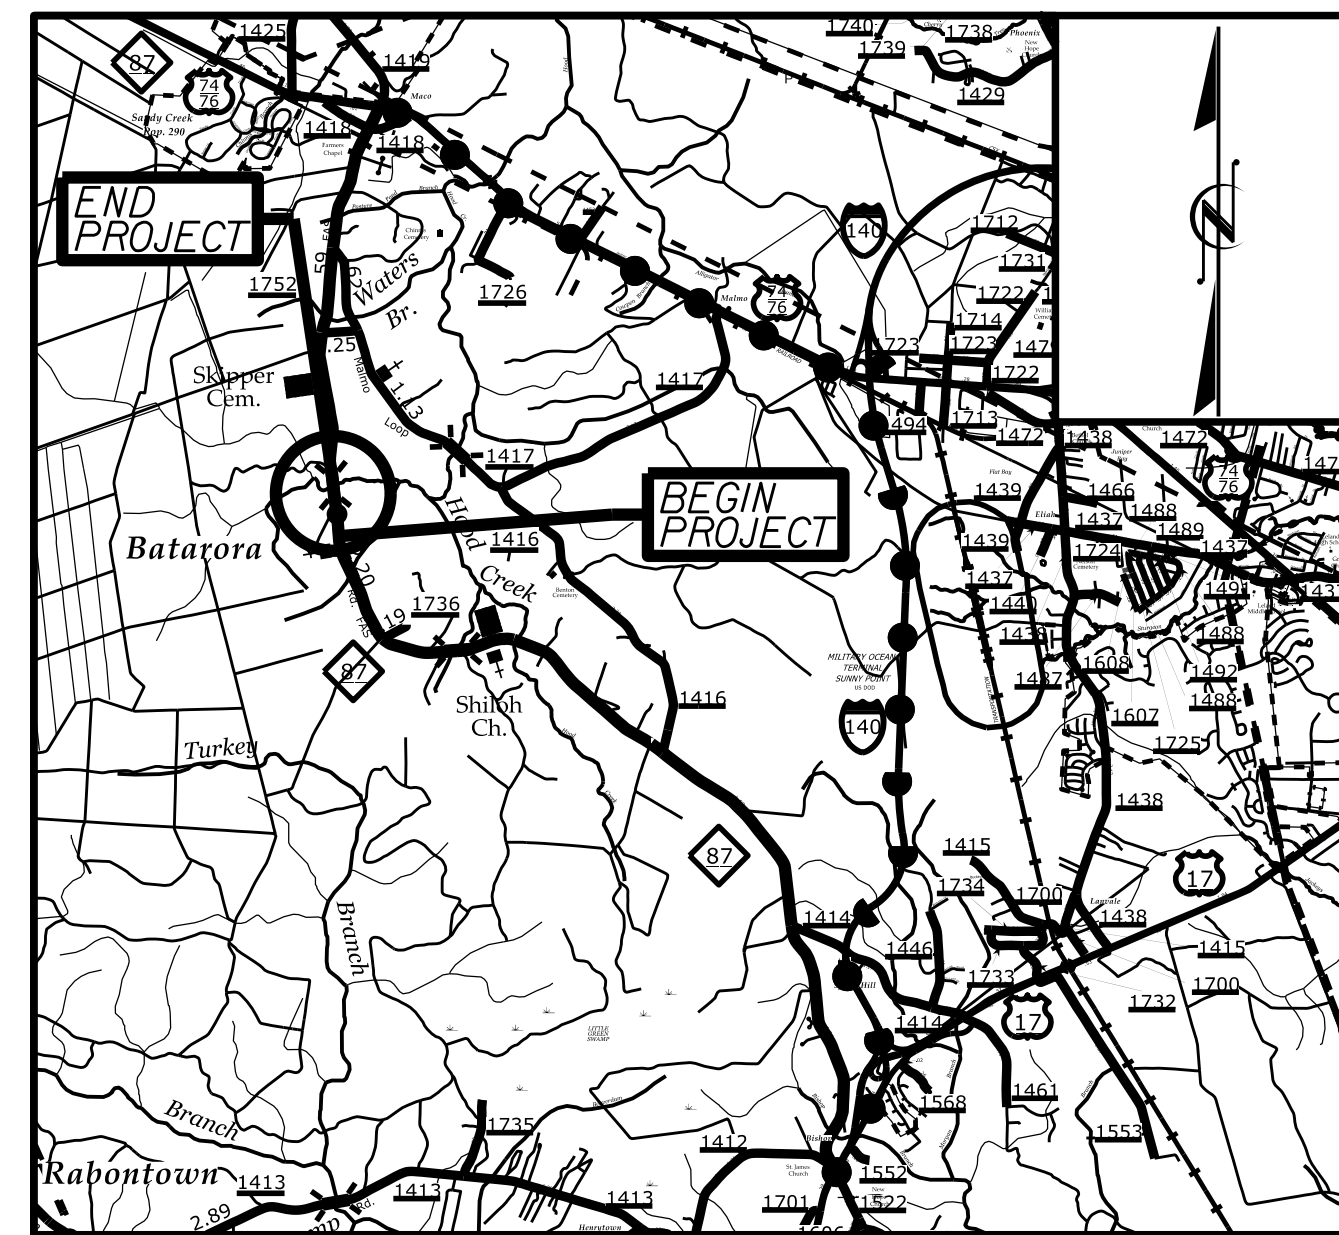

**VICINITY MAP**  
 ●●●●● DETOUR ROUTE N.T.S.

STATE OF NORTH CAROLINA  
 DIVISION OF HIGHWAYS


**UTILITIES BY OTHERS PLANS  
 BRUNSWICK COUNTY**

**LOCATION: REPLACE BRIDGE NO.65 OVER BATARORA BRANCH  
 ON NC 87 (MACO ROAD)**



**TYPE OF WORK: RELOCATION OF POWER (DISTRIBUTION)  
 AND COMMUNICATIONS**

T.I.P. NO.	SHEET NO.
B-5642	UO-1

NOTE:  
 ALL UTILITY WORK SHOWN ON THIS SHEET WILL BE DONE BY OTHERS. NO PAYMENT WILL BE MADE TO THE CONTRACTOR FOR UTILITY WORK SHOWN ON THIS SHEET.

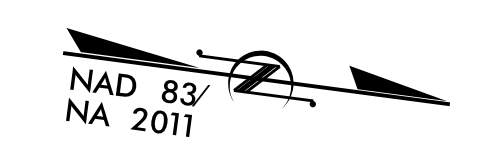

← TO US 17

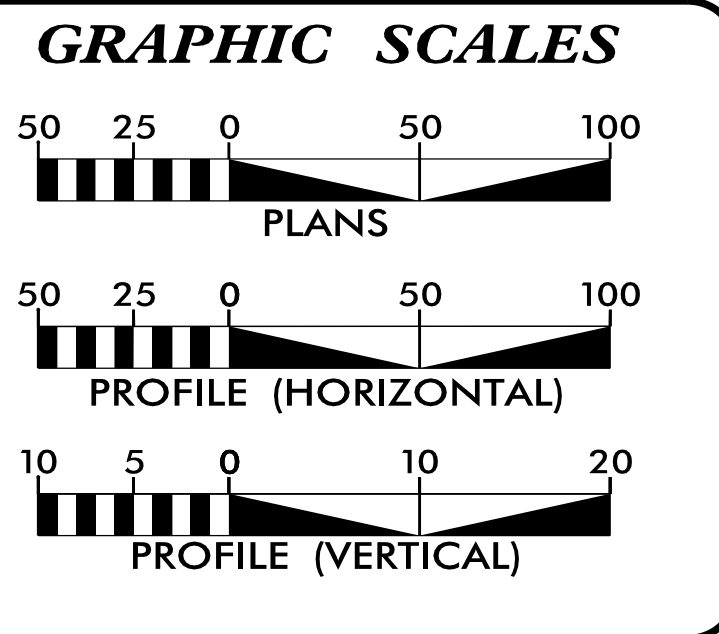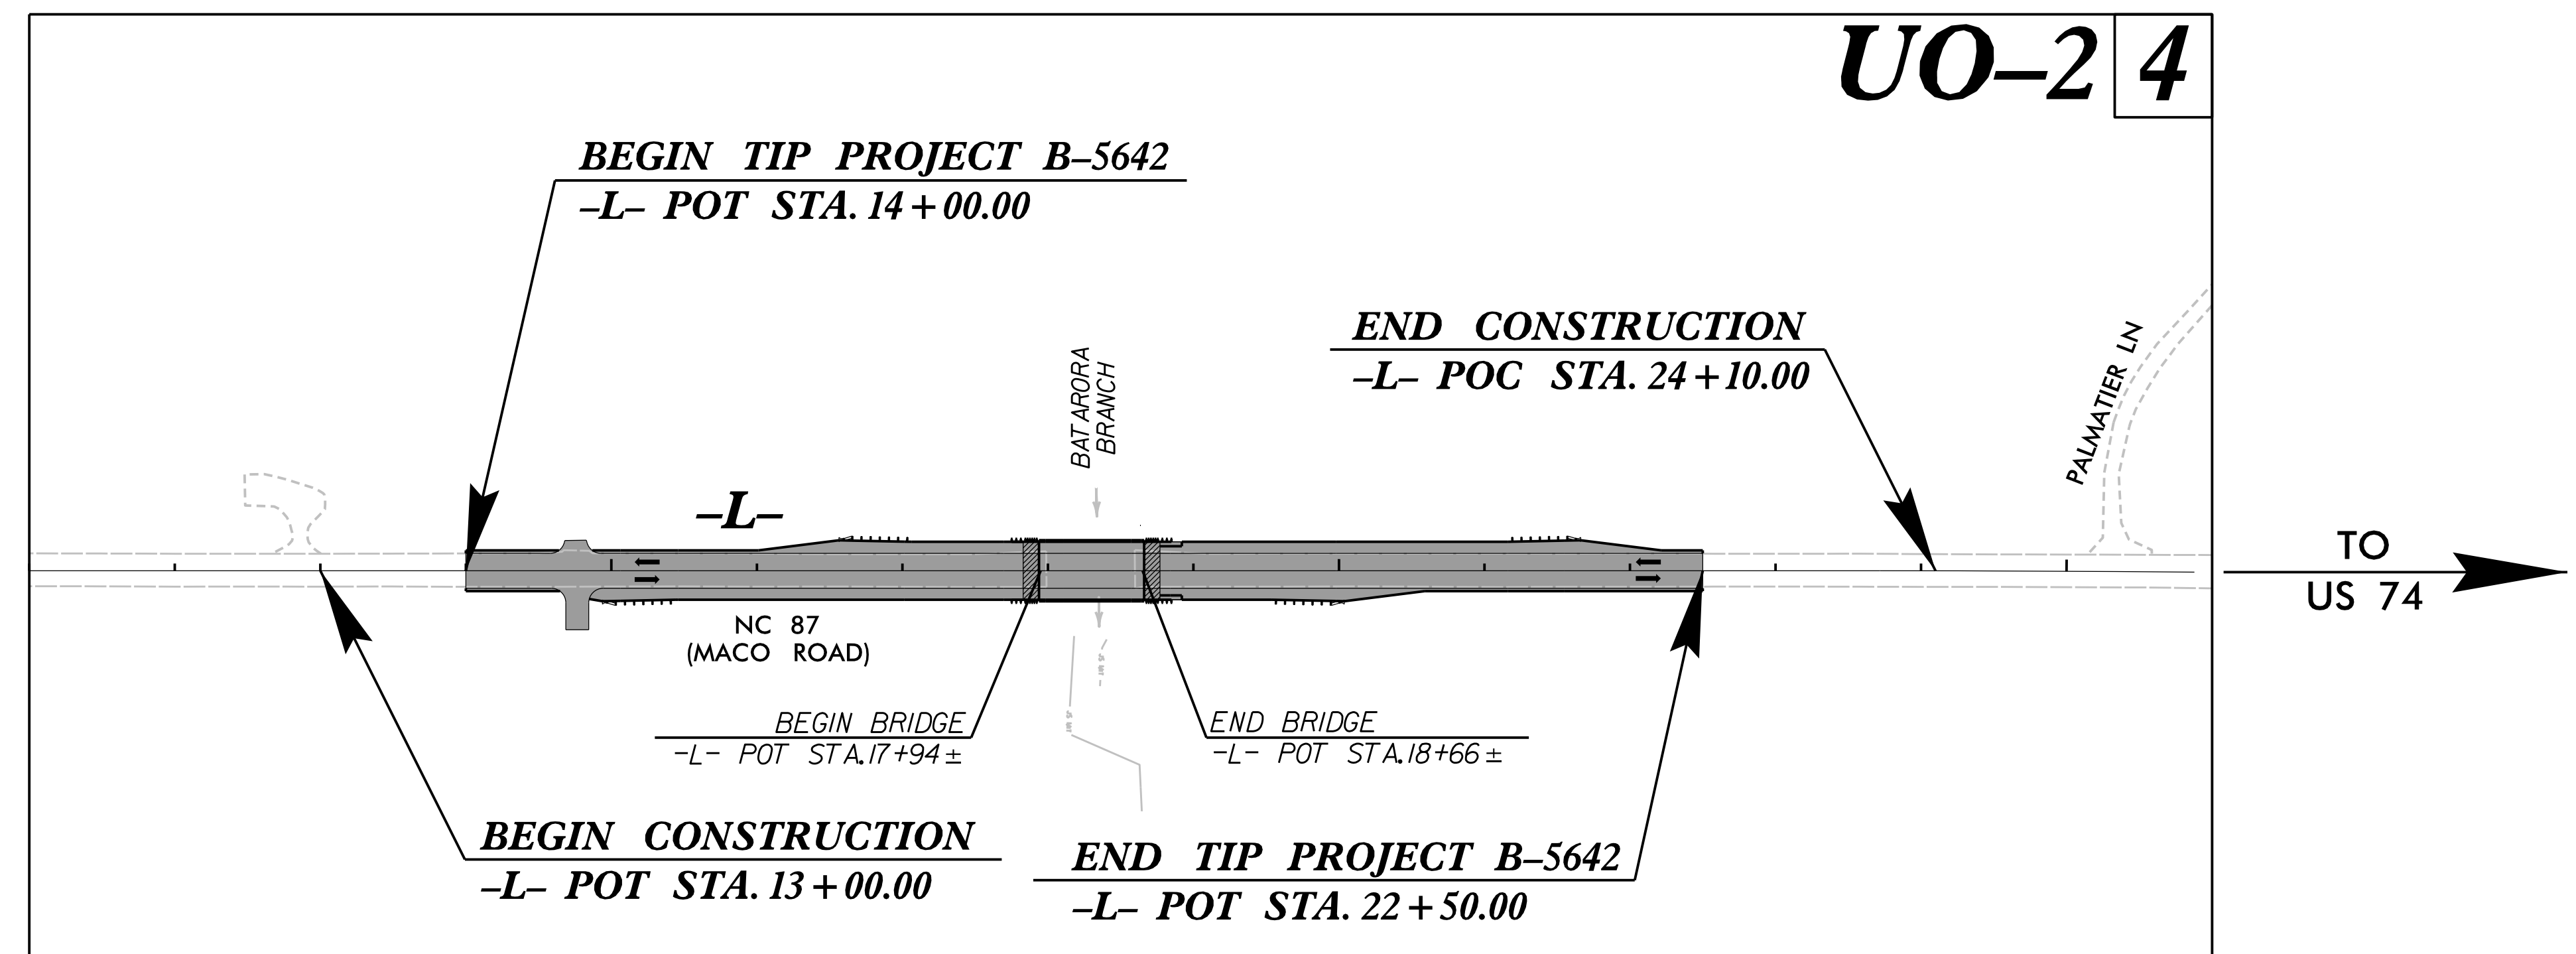

**INDEX OF SHEETS**

SHEET NO.:	DESCRIPTION:
UO-1	TITLE SHEET
UO-2	UBO PLAN SHEET

**UTILITY OWNERS WITH CONFLICTS**

(A) POWER (DISTRIBUTION) - DUKE ENERGY  
 (B) COMMUNICATIONS - AT&T  
 (C) COMMUNICATIONS - SPECTRUM

PREPARED IN THE OFFICE OF:

**SAM**™

Freddie Bunn UTILITY PROJECT MANAGER  
 Matthew Ward PROJECT UTILITY COORDINATOR

**DIVISION OF HIGHWAYS  
 UTILITIES UNIT**  
 1555 MAIL SERVICES CENTER  
 RALEIGH NC 27699-1555  
 PHONE (919) 707-6690  
 FAX (919) 250-4151

Nabil Hamdan UTILITIES REGIONAL ENGINEER  
 Kelvin Martin, EI UTILITIES ENGINEER  
 Kyle Pleasant UTILITIES AREA COORDINATOR  
 Larry James JR UTILITIES COORDINATOR

\$\$\$\$\$ SYSTEM \$\$\$\$\$\$  
 \$\$\$ DN \$\$\$\$\$\$  
 \$\$\$ USERNAME \$\$\$\$\$\$

