

NOTES:

1. TRAFFIC CONTROL DEVICES (A) THRU (D) SHALL BE INSTALLED PER ENGINEER'S INSTRUCTIONS.

*REMOVE CONFLICTING EXISTING PAVEMENT MARKINGS THROUGHOUT LENGTH OF TAPER

APPROVED: _____


DATE: _____

DocuSigned by:
 Jacob Dure
 29530C8054E8

SEAL

10/27/2021

PROFESSIONAL SEAL
 NORTH CAROLINA
 043777
 ENGINEER
 JACOB H. DURE

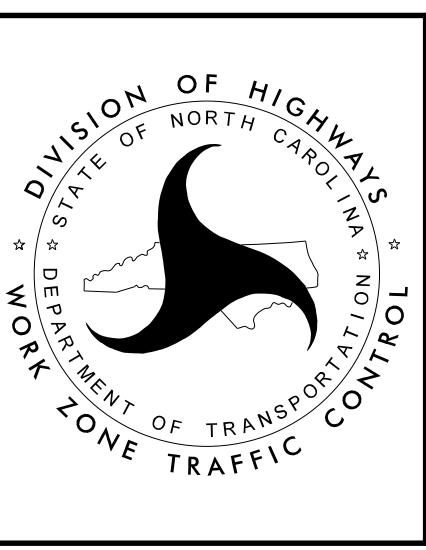

PHASE 1
 (SHEET 1 OF 4)

10/27/2021
 G:\420720_33_15BPR.46_Rehab_Dur.e_12\TrafficControl\TCP\15BPR.46_TC_TMP_PHASE_1_SHEETS.dgn
 User: jdebone