


**NOTES:**

1. TRAFFIC CONTROL DEVICES (A) THRU (C) SHALL BE INSTALLED PER ENGINEER'S INSTRUCTIONS.

APPROVED: \_\_\_\_\_  
 DATE: \_\_\_\_\_  
 DocuSigned by:  
 Jacob Duke  
 29530C8054E98  
 SEAL  
 10/27/2021  
 NORTH CAROLINA  
 PROFESSIONAL  
 SEAL  
 043777  
 ENGINEER  
 JACOB H. DUKE

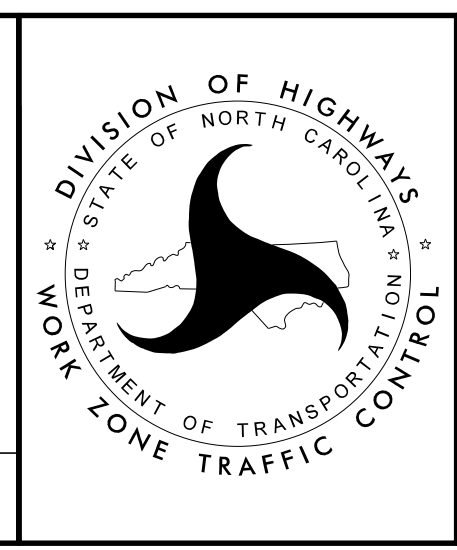

**PHASE 1**  
 (SHEET 4 OF 4)

10/27/2021  
 G:\420720\_33\_15BPR.46\_Rehab\_Dare\_e.12\TrafficControl\TCP\15BPR.46\_TC\_TMP\_PHASE\_1\_SHEETS.dgn  
 User: jdebone