

NOTES:

1. TRAFFIC CONTROL DEVICES (A) THRU (C) SHALL BE INSTALLED PER ENGINEER'S INSTRUCTIONS.

APPROVED: _____


DATE: _____

DocuSigned by:
 Jacob H. Duke
 2850C8B5A4E8B

SEAL

10/27/2021

NORTH CAROLINA PROFESSIONAL ENGINEER SEAL 043777 JACOB H. DUKE

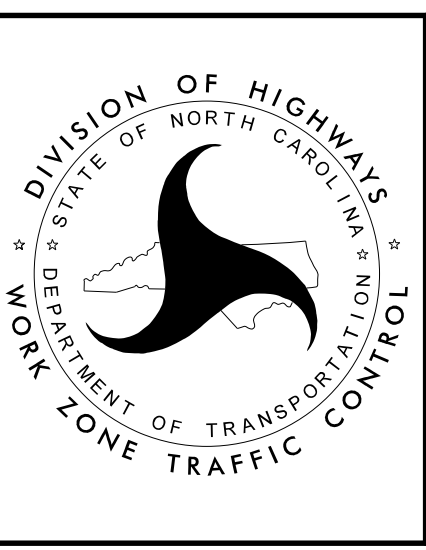

PHASE 2
 (SHEET 1 OF 4)

10/27/2021
 G:\420720_33_15BPR.46_Rehab_Dare_e.12\TrafficControl\TCP\15BPR.46_TC_TMP_PHASE_2_SHEETS.dgn
 User: jdebone