


- NOTES:**
1. TRAFFIC CONTROL DEVICES (A) THRU (B) SHALL BE INSTALLED PER ENGINEER'S INSTRUCTIONS.

APPROVED: _____
 DATE: _____

DocuSigned by:
 Jacob Duke
 28530C864E8A
 SEAL
 10/27/2021

PROFESSIONAL SEAL
 043777
 ENGINEER
 JACOB H. DUKE

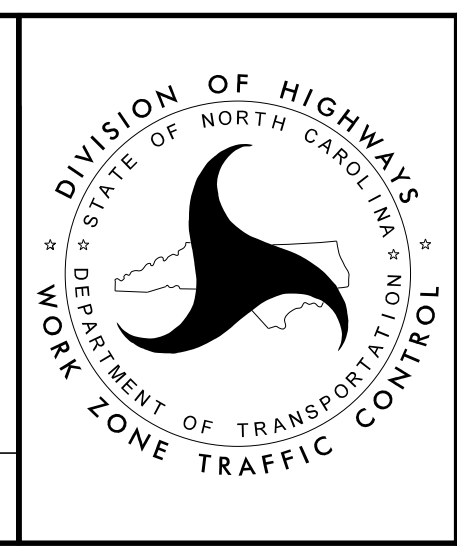

PHASE 2
 (SHEET 4 OF 4)

10/27/2021
 G:\420720_33_15BPR.46_Rehab_Dare_e.12\Traffic\TrafficControl\TCP\15BPR.46_TC_TMP_PHASE_2_SHEETS.dgn
 User: jdebone