

NOTES:


1. TRAFFIC CONTROL DEVICES (A) THRU (C) SHALL BE INSTALLED PER ENGINEER'S INSTRUCTIONS.

APPROVED: _____

DATE: _____

DocuSigned by
 Jacob Duke
 SEAL
 10/27/2021

NORTH CAROLINA
 PROFESSIONAL
 SEAL
 043777
 ENGINEER
 JACOB H. DUKE

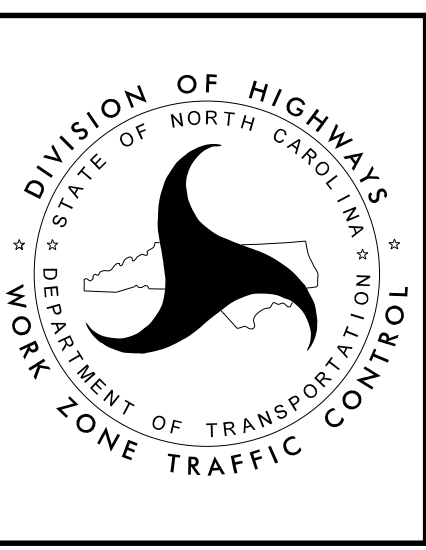

PHASE 3
 (SHEET 1 OF 5)

10/27/2021
 G:\420720_33_15BPR.46_Rehab_Dare_e.12\Traffic\TrafficControl\TCP\15BPR.46_TC_TMP_PHASE_3_SHEETS.dgn
 User: jdebone