


BEGIN REMOVAL OF EXISTING MARKINGS
 BEGIN PROPOSED TEMPORARY MARKINGS

REMOVE CONFLICTING EXISTING PAVEMENT MARKINGS THROUGHOUT LENGTH OF TAPER

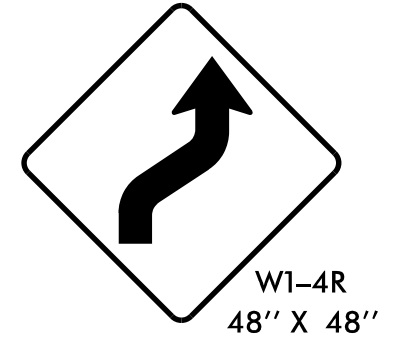

NOTES:


1. TRAFFIC CONTROL DEVICES (A) SHALL BE INSTALLED PER ENGINEER'S INSTRUCTIONS.

APPROVED: _____
 DATE: _____

DocuSigned by:
 Jacob Duke
 29530C8064E989

SEAL

10/27/2021

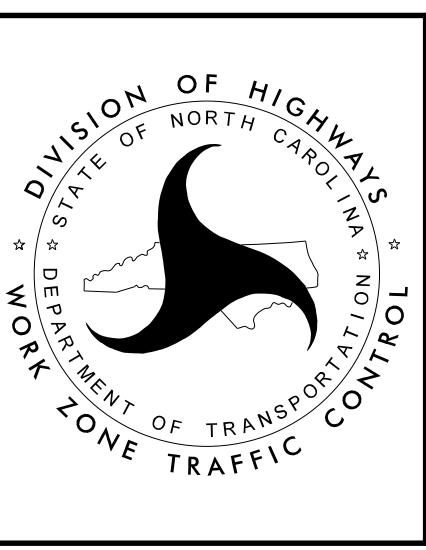

PHASE 3
 (SHEET 2 OF 5)

10/27/2021
 G:\420720_33_15BPR.46_Rehab_Dare_e.12\TrafficControl\TCP\15BPR.46_TC_TMP_PHASE_3_SHEETS.dgn
 User: jdebone