


CONTRACTOR MUST MAINTAIN ACCESS TO THESE DRIVEWAYS THROUGHOUT THE LIFE OF THE PROJECT.

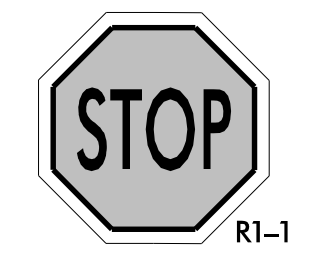


NOTES:

1. TRAFFIC CONTROL DEVICES (A) SHALL BE INSTALLED PER ENGINEER'S INSTRUCTIONS.

APPROVED: _____
 DATE: _____

DocuSigned by:
 Jacob H. Duke
 29630C854E98
 SEAL
 10/27/2021

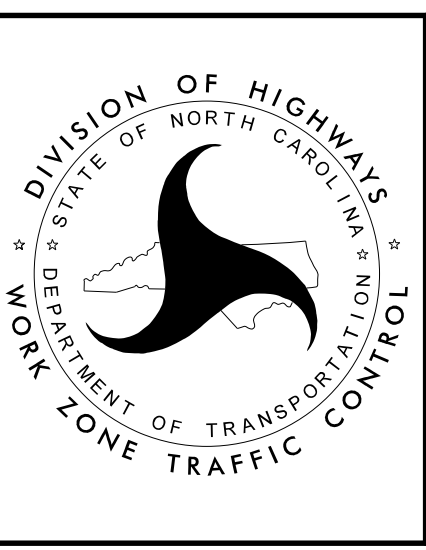

PHASE 3
 (SHEET 4 OF 5)

10/27/2021
 G:\420720_33_15BPR.46_Rehab_Dare_e.12\TrafficControl\TC\15BPR.46_TC_TMP_PHASE_3_SHEETS.dgn
 User: jdebone