

MESSAGE NO. 1	MESSAGE NO. 2
RIGHT LN CLOSED	TRAFFIC SHIFT AHEAD
CHANGEABLE MESSAGE SIGN	


NOTES:

1. TRAFFIC CONTROL DEVICES (A) THRU (C) SHALL BE INSTALLED PER ENGINEER'S INSTRUCTIONS.

APPROVED: _____
 DATE: _____

DocuSigned by:
 Jacob Dure
 29630C8054E8

SEAL
 10/27/2021

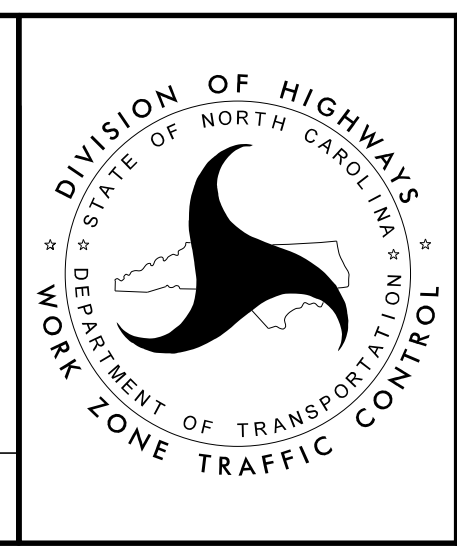

PHASE 3
 (SHEET 5 OF 5)

10/27/2021
 G:\420720_33_15BPR.46_Rehab_Dare_e.12\TrafficControl\TCP\15BPR.46_TC_TMP_PHASE_3_SHEETS.dgn
 User: jdebone